





VISION OF PROPERTY IS FROM THE HARNETT COUNTY ZONING REGULATIONS.


S DIRECTOR

DATE

GERALD G. JOHNSON  
D.B. 644 PG. 789  
D.B. 1251 PG. 980  
PIN H0633-58-1774

CHARLES L. SEARS  
D.B. 842 PG. 137  
PIN H0634-60-0332

W. GREGORY HIPPI  
D.B. 1294 PG. 515

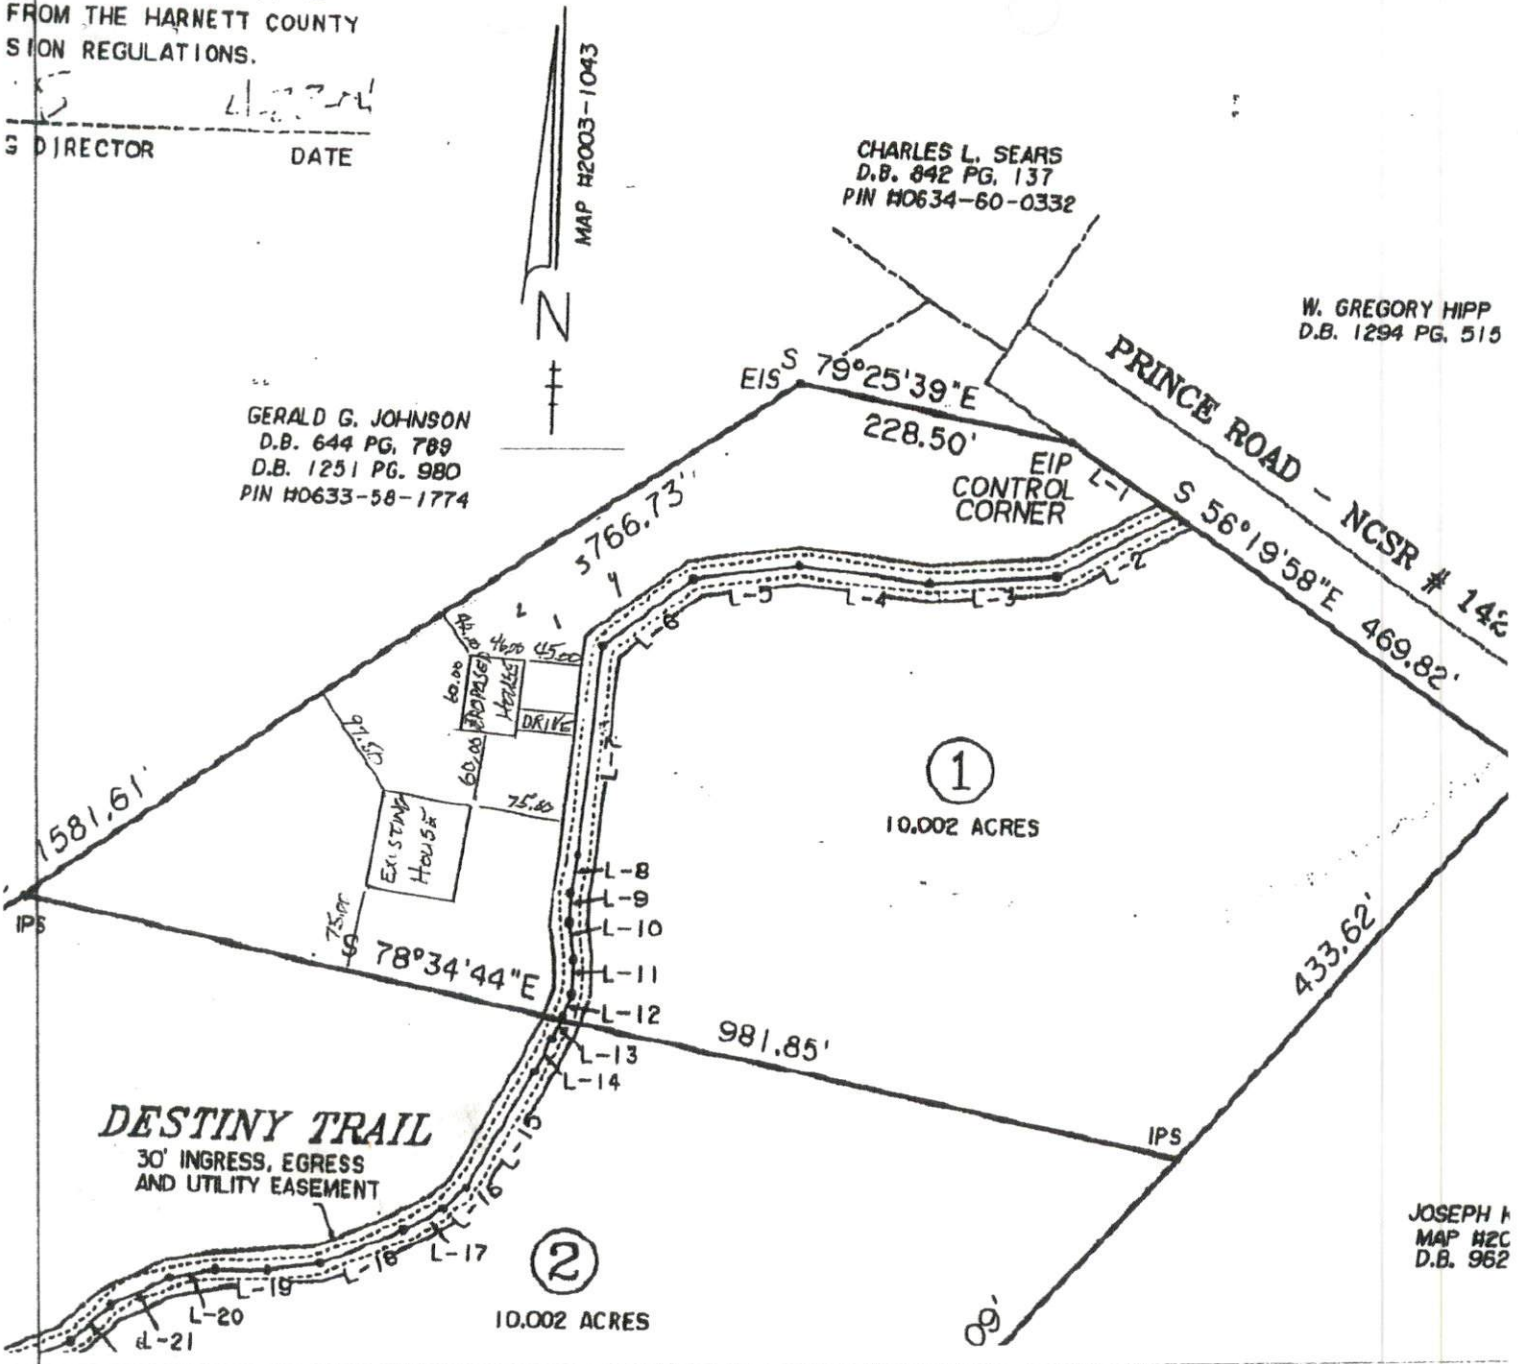

JOSEPH H  
MAP H2C  
D.B. 962

SITE PLAN APPROVAL  
DISTRICT RA-30 USE SFD  
#BEDROOMS 2  
7-25-16  
OWNERS  
BUILDER  
Zoning Administrator

CHRIS AND SHELLEY SPICER  
134 DESTINY TRAIL  
FUQUAY VARINA NC 27526  
919-557-3751

ROBERT SULLIVAN BUILDER INC  
311 DESTINY TRAIL  
FUQUAY VARINA NC 27526  
919-552-2630

PROJECT  
LOT 1  
DESTINY TRAIL  
BUCKHORN TWSP  
HARNETT COUNTY

PLOT PLAN  
SCALE 1"=150'