

HTE# 16-S-3982102

Harnett County Department of Public Health

25103

PERMIT # 29801

Operation Permit

New Installation Septic Tank Nitrification Line Repair Expansion

PROPERTY LOCATION: JACKSON RD

Name: (owner) CLAYTON, JACK & MARY SUBDIVISION _____ LOT # _____

System Installer: C & M PLUMBING Registration # _____

Basement with plumbing: Garage Number of Bedrooms 5


Type of Water Supply: Community Public Well Distance from well 100 feet

System Type: III b Types V and VI Systems expire in 5 years.

(In accordance with Table V a)

Owner must contact Health Department 6 months prior to expiration for permit renewal.

This system has been installed in compliance with applicable North Carolina General Statutes, Rules for Sewage Treatment and Disposal, and all conditions of the Improvement Permit and Construction Authorization.

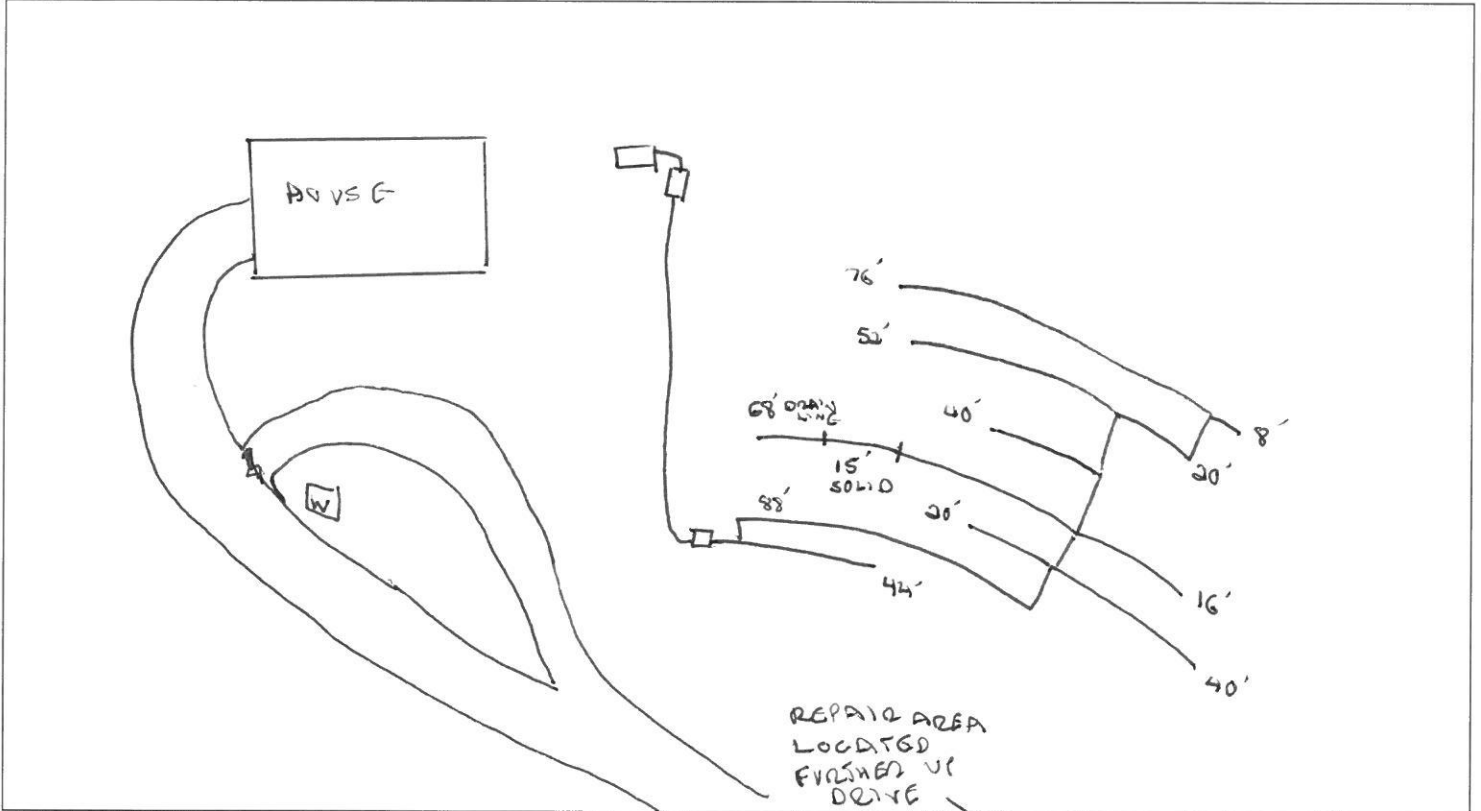

REPAIR AREA
LOCATED
FINISHED UP
DRIVE

PERMIT CONDITIONS:

- I. Performance: System shall perform in accordance with Rule .1961.
- II. Monitoring: As required by Rule .1961.
- III. Maintenance: As required by Rule .1961. Other: _____
Subsurface system operator required? Yes No
If yes, see attached sheet for additional operation conditions, maintenance and reporting.
- IV. Operation: _____
- V. Other: SEE IP/CA FOR REPAIR AREA LOCATION

D-Box Pump Alarm H2O Line PWR Line

Following are the specifications for the sewage disposal system on the above captioned property.

Type of system: Conventional Other PUMP TO CHAMBER (ON) Septic Tank: 1250 gallons Pump Tank: 1250 gallons

Subsurface Drainage Field: No. of ditches 1 exact length of each ditch 500 feet width of ditches 3 feet depth of ditches 18 inches

French Drain Required: _____ Linear feet (INCLUDING END CAPS)

Authorized State Agent [Signature] Date 7/3/18