

HTE# 16-5-39855

Harnett County Department of Public Health

29266

Improvement Permit

A building permit cannot be issued with only an Improvement Permit

ISSUED TO: Stancil Builders, Inc.
 NEW REPAIR EXPANSION
 Type of Structure: 3BR SFD
 Proposed Wastewater System Type: 25% Reduction System
 Projected Daily Flow: 360 GPD
 Number of bedrooms: 3 Number of Occupants: 6 max
 Basement Yes No
 Pump Required: Yes No May be required based on final location and elevations of facilities
 Type of Water Supply: Community Public Well Distance from well _____ feet
 Permit conditions: _____

PROPERTY LOCATION: 271 Oxfordshire Dr. (Ballard Rd. SR 1437)
 SUBDIVISION Hadden Pointe (Ballard Rd SR 1437) LOT # 12R
 Site Improvements required prior to Construction Authorization Issuance: _____

Permit valid for: Five years
 No expiration

Authorized State Agent: [Signature] Date: 12-28-16

SEE ATTACHED SITE SKETCH

The issuance of this permit by the Health Department in no way guarantees the issuance of other permits. The permit holder is responsible for checking with appropriate governing bodies in meeting their requirements. This site is subject to revocation if the site plan, plat, or the intended use changes. The Improvement Permit shall not be affected by a change in ownership of the site. This permit is subject to compliance with the provisions of the Laws and Rules for Sewage Treatment and Disposal and to conditions of this permit.

Construction Authorization

(Required for Building Permit)

The construction and installation requirements of Rules .1950, .1952, .1954, .1955, .1956, .1957, .1958, and .1959 are incorporated by references into this permit and shall be met. Systems shall be installed in accordance with the attached system layout.

ISSUED TO: Stancil Builders, Inc.
 Facility Type: 3BR SFD New Expansion Repair
 Basement? Yes No Basement Fixtures? Yes No
 Type of Wastewater System** 25% Reduction System
 (See note below, if applicable
25% Reduction System (Repair)

PROPERTY LOCATION: 271 Oxfordshire Dr. (Ballard Rd. SR 1437)
 SUBDIVISION Hadden Pointe LOT # 12R
 (Initial) Wastewater Flow: 360 GPD

Installation Requirements/Conditions

Septic Tank Size 1000 gallons
 Pump Tank Size 1000 gallons
 Number of trenches 4
 Exact length of each trench 75 feet
 Trench Spacing: 9 Feet on Center
 Trenches shall be installed on contour at a
 Maximum Trench Depth of: 26-32 inches
 (Trench bottoms shall be level to +1-1/4" in all directions)
 Soil Cover: 14-20 inches
 (Maximum soil cover shall not exceed 36" above the trench bottom)
 Pump Requirements: _____ ft. TDH vs. _____ GPM
 Aggregate Depth: 6 inches below pipe
2 inches above pipe
12 inches total

**WATER LINES (INCLUDING IRRIGATION) MUST BE 10FT. FROM ANY PART OF SEPTIC SYSTEM OR REPAIR AREA.
 NO UTILITIES ALLOWED IN INITIAL OR REPAIR DRAIN FIELD AREA.**

**If applicable: I understand the system type specified is different from the type specified on the application. I accept the specifications of this permit.

Owner/Legal Representative Signature: _____ Date: _____

This Construction Authorization is subject to revocation if the site plan, plat, or the intended use changes. The Construction Authorization shall not be transferred when there is a change in ownership of the site. This Construction Authorization is subject to compliance with the provisions of the Laws and Rules for Sewage Treatment and Disposal and to the conditions of this permit.

SEE ATTACHED SITE SKETCH

Authorized State Agent: [Signature] Date: 12-28-16
[Signature] Construction Authorization Expiration Date: 12-28-21

HTE# 16-5-39855


Permit # 29266

Harnett County Department of Public Health Site Sketch

ISSUED TO: Stancil Builders Inc. PROPERTY LOCATOR: 271 Oxfordshire Dr. (Billard Rd.)
SUBDIVISION: Hadden Point PH III LOT # 12R SR 1437

Authorized State Agent: James E. Markin Date: 12/28/16

Handwritten signature and notes

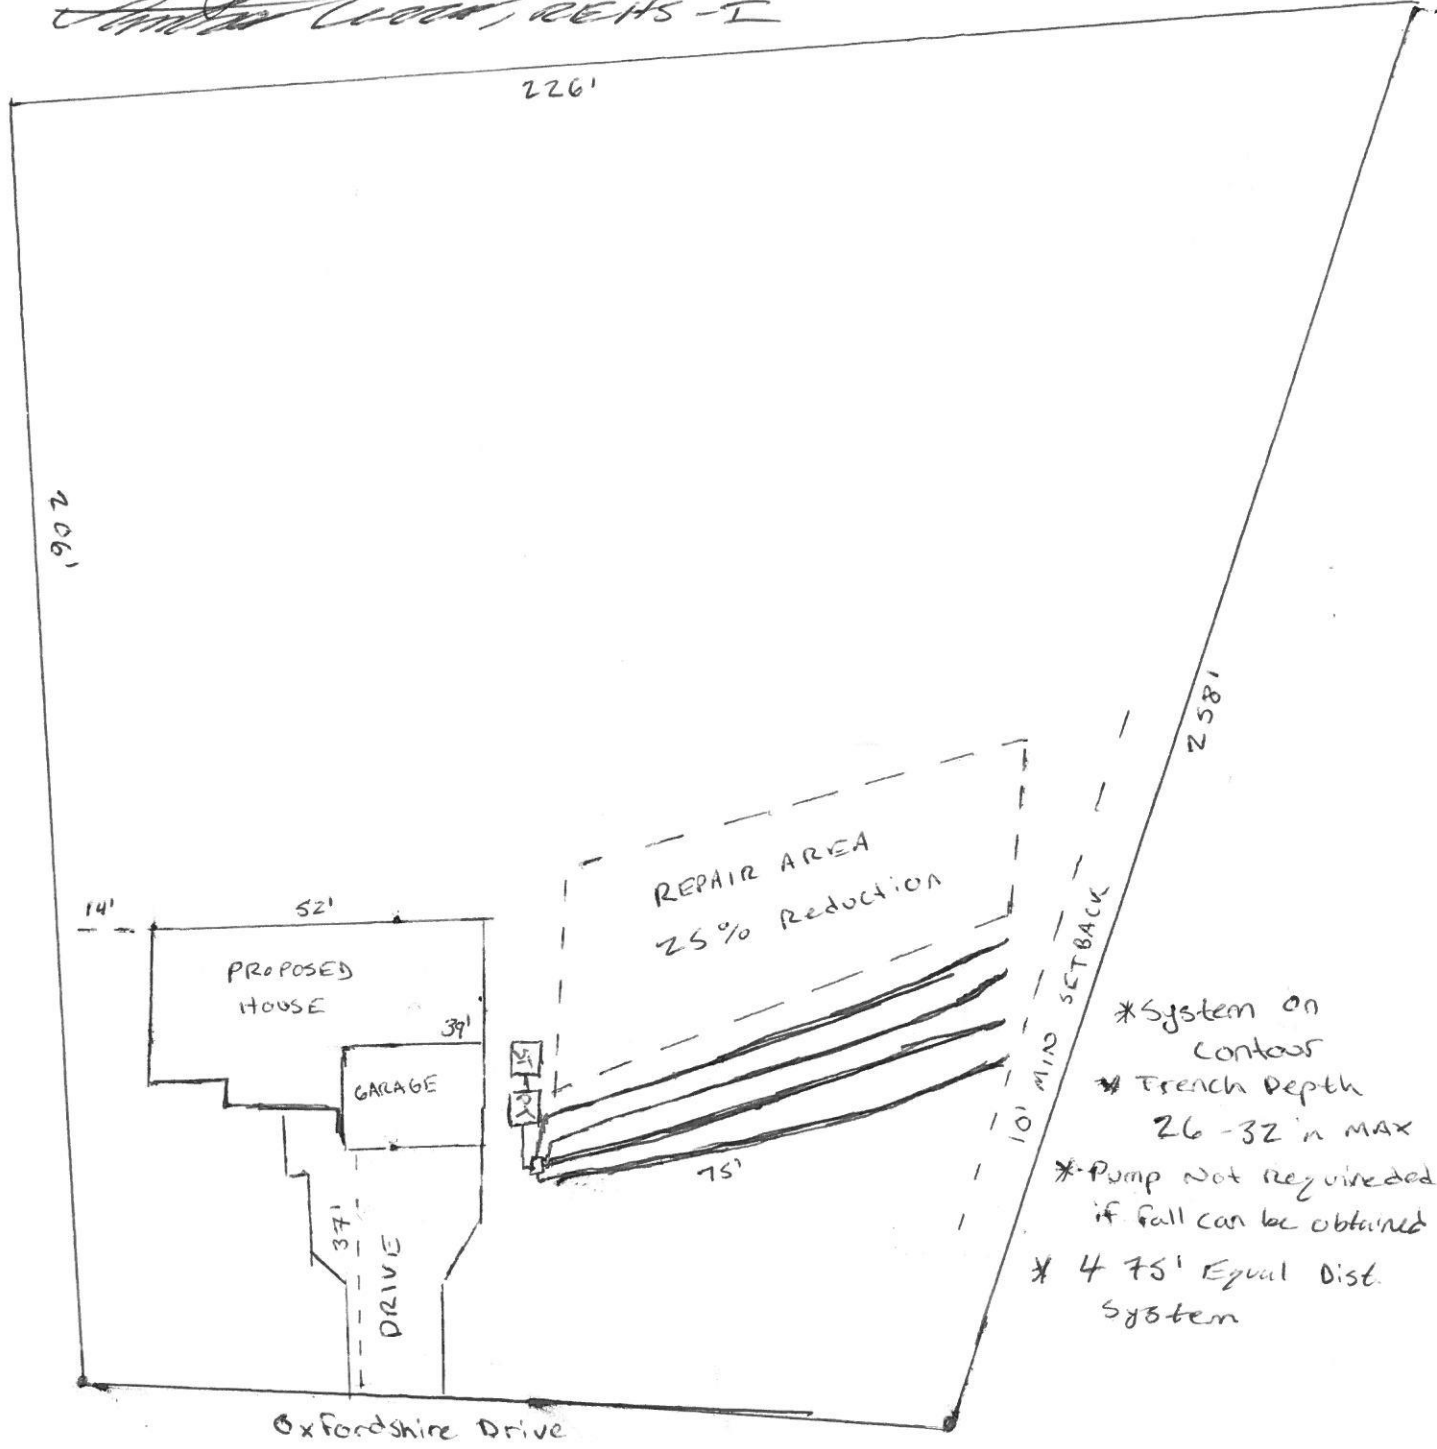

- * System on Contour
- * Trench Depth 26-32" MAX
- * Pump Not Required if Fall can be obtained
- * 4 75' Equal Dist. System