
ADDRESS . . : 195 OXFORD WOODS DR SUBDIV: OXFORD WOODS
 TENANT, NBR: CONF#019146 - LB-111816
 CONTRACTOR : WESTER CONSTRUCTION CO INC PHONE : (919) 499-5389
 OWNER . . : WESTER CONSTRUCTION INC PHONE :
 PARCEL . . : 04-0692- - -0017- -18-
 APPL NUMBER: 16-50039974 CP NEW RESIDENTIAL (SFD)
 DIRECTIONS : T/S: 10/20/2016 12:49 PM DJOHNSON --
 OXFORD WOODS LOT 8
 195 OXFORD WOODS DR
 LAND NOTES : LXMN 4/08/08 CANNOT BUILD OR DISTURB THE WETLAND
 CONSERVATION EASEMENTS

STRUCTURE: 000 000 42X55 3 BR ATT GARAGE/PORCH SLAB
 FLOOD ZONE : FLOOD ZONE X
 # BEDROOMS : 3.00 PROPOSED USE : SFD
 SEPTIC - EXISTING? : NEW WATER SUPPLY : COUNTY

PERMIT: CPSF 00 CP * SFD

TYP/SQ	REQUESTED COMPLETED	INSP RESULT	DESCRIPTION RESULTS/COMMENTS
B101 01	12/14/16 12/14/16	DT DA	R*BLDG FOOTING / TEMP SVC POLE VRU #: 002910443 T/S: 12/14/2016 03:39 PM DETAYLOR ----- Footing has water and soft soils throughout. Have soil engineer address and if needed install repairs and call for re-inspection
B101 02	12/20/16 <u>12/20/16</u>	TI <u>AP DT</u>	R*BLDG FOOTING / TEMP SVC POLE TIME: 17:00 VRU #: 002911741 T/S: 12/15/2016 03:32 PM LBENNETT ----- T/S: 12/19/2016 08:09 AM LBENNETT -----

----- COMMENTS AND NOTES -----

Enoch Engineers, P.A.

Materials & Tests Division
1403 NC Highway 50 South
Benson, NC 27504
919-894-7765

Daily Report

Client: STEVE JERNIGAN
Project: OXFORD WOODS S/D
Location: 195 OXFORD WOODS DR
Lot #: 8


Technician: BH 919.634.8384
Date: 12.15.16
Contractor: CO STEVE JERNIGAN

Services Performed:

- Soil Tests
- Concrete Tests
- Asphalt Tests
- Site Inspection
- Foundation Inspection
- Structural Inspection
- Proof-roll

- Steel Inspection
- Meeting
- Other **FOOTING INSP.**
- Subgrade Inspection

Remarks: PERFORMED FOOTING INSPECTION AT SITE NOTED ABOVE.
SOILS CONFIRMED A MINIMUM ALLOWABLE BEARING CAPACITY
OF 2000 LBS/FT² AT ALL FOOTING LOCATIONS EXCEPT RECOMMENDED
UNDEQUIP AREAS MARKED IN FIELD. RECOMMEND REMOVAL OF
UNSUITABLE MATERIAL AT LOCATIONS NOTED BELOW BACKFILLING
WITH WASHED #57 STONE OR ADDITIONAL CONCRETE.

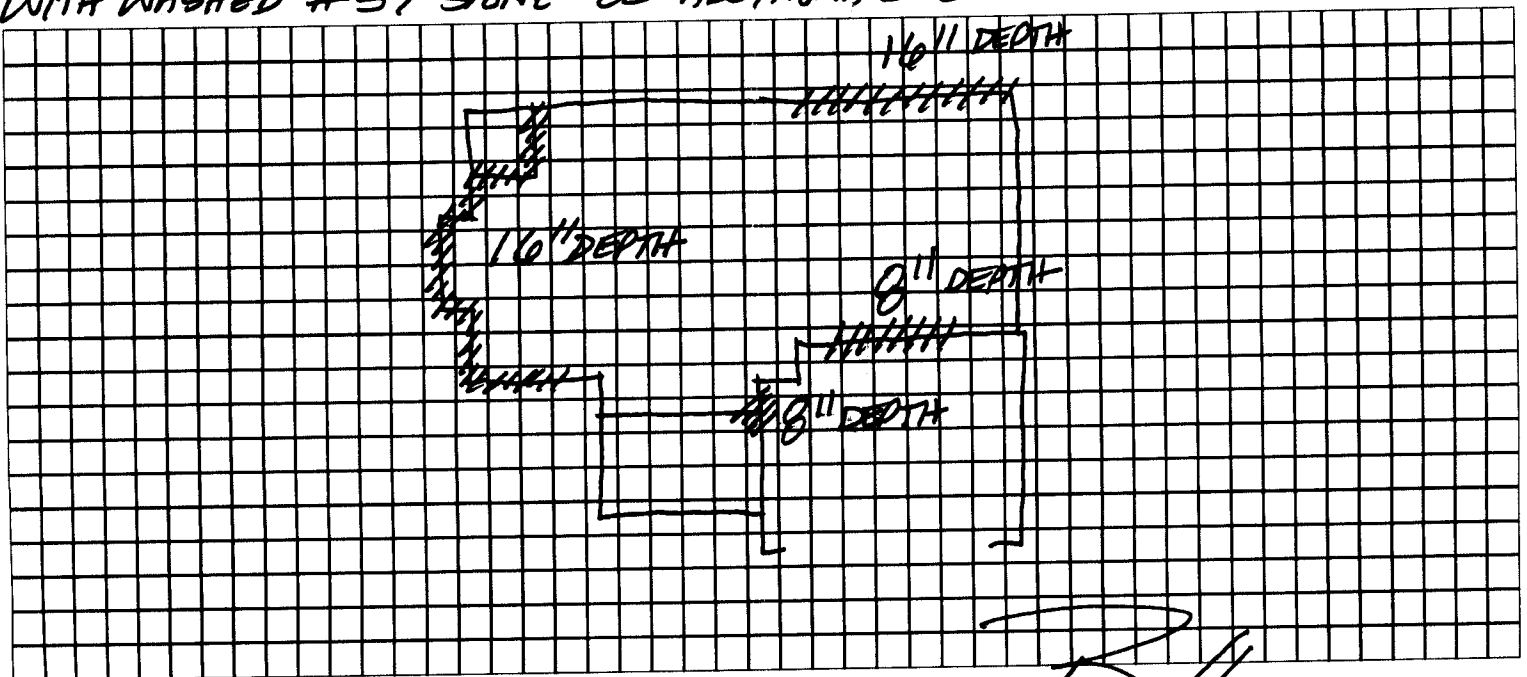

Technician: *BH*