

HTE# 16-6-40192

Harnett County Department of Public Health

24647

PERMIT # 29256

Operation Permit

New Installation Septic Tank Nitrification Line Repair Expansion

PROPERTY LOCATION: Russell Dr. (Old Stage Rd. S SL 1769)

Name: (owner) Andy Wheeler
Russell Price - Price Builders SUBDIVISION Priceland Estates LOT # 8

System Installer: Ricky Holland Registration # _____

Basement with plumbing: Garage Number of Bedrooms 3


Type of Water Supply: Community Public Well Distance from well _____ feet

System Type: 25% Reduction Sys. III Types V and VI Systems expire in 5 years.

(In accordance with Table V a)

Owner must contact Health Department 6 months prior to expiration for permit renewal.

This system has been installed in compliance with applicable North Carolina General Statutes, Rules for Sewage Treatment and Disposal, and all conditions of the Improvement Permit and Construction Authorization.

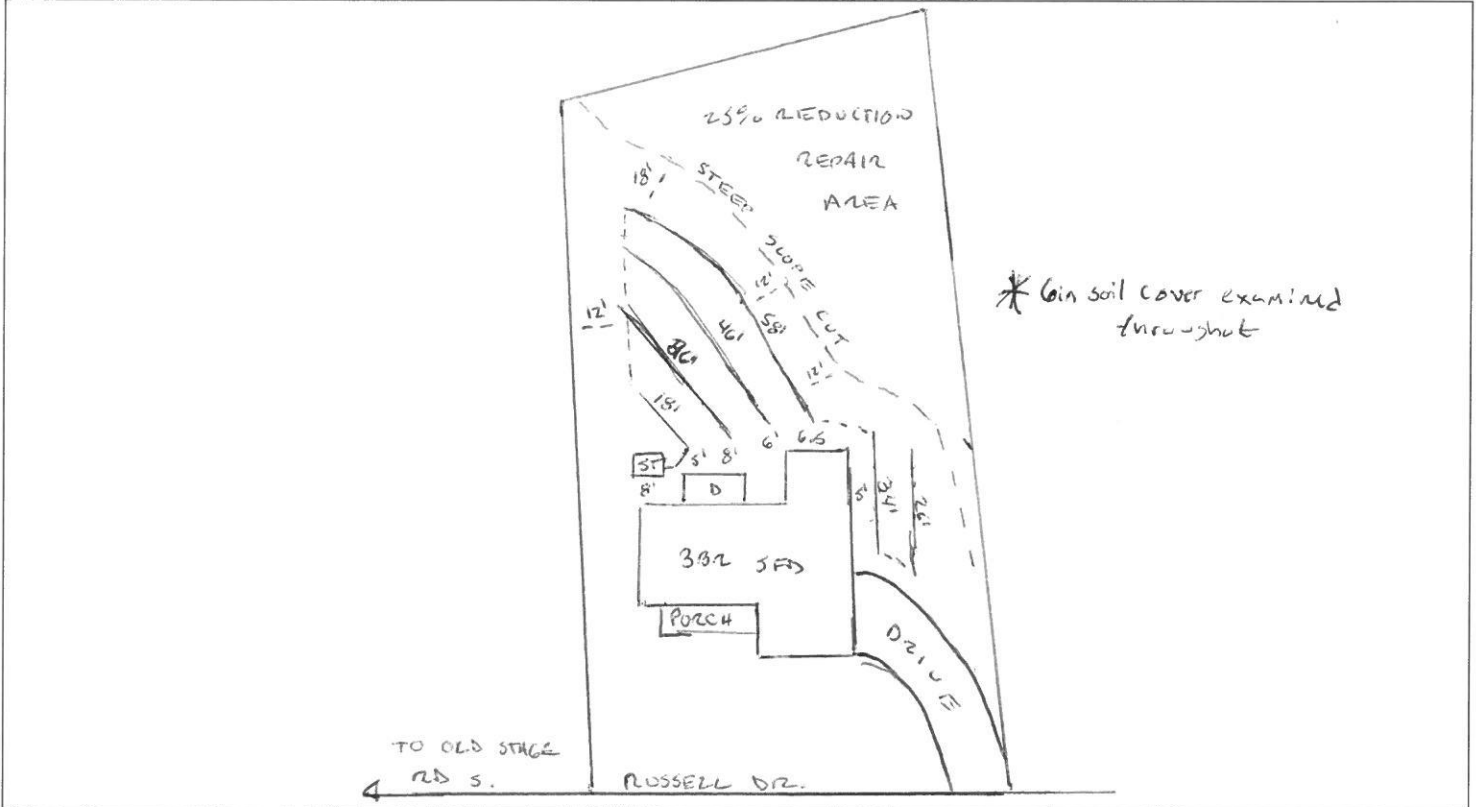

PERMIT CONDITIONS:

- I. Performance: System shall perform in accordance with Rule .1961.
- II. Monitoring: As required by Rule .1961.
- III. Maintenance: As required by Rule .1961. Other: _____
Subsurface system operator required? Yes No
If yes, see attached sheet for additional operation conditions, maintenance and reporting.
- IV. Operation: _____
- V. Other: _____

D-Box Pump Alarm H2OLine PWR Line

Following are the specifications for the sewage disposal system on the above captioned property.

Type of system: Conventional Other Chamber IIIg Septic Tank: 1000 gallons Pump Tank: _____ gallons
 Subsurface No. of exact length 18, 26, 46, width of depth of
 Drainage Field ditches 6 of each ditch 58, 34, 26' feet ditches 3 feet ditches 12-16 inches
 French Drain Required: _____ Linear feet Total 208ft

Authorized State Agent [Signature] Date 07/21/17