


COMMENTS: _____

<u>LANDSCAPE POSITIONS</u>	<u>GROUP</u>	<u>TEXTURES</u>	<u>.1955 LTAR</u>	<u>CONSISTENCE MOIST</u>	<u>WET</u>
R-RIDGE	I	S-SAND	1.2 - 0.8	VFR-VERY FRIABLE FR-FRIABLE	NS-NON-STICKY SS-SLIGHTLY STICKY
S-SHOULDER SLOPE		LS-LOAMY SAND			
L-LINEAR SLOPE	II	SL-SANDY LOAM	0.8 - 0.6	FI-FIRM VFI-VERY FIRM	S-STICKY VS-VERY STICKY
FS-FOOT SLOPE		L-LOAM			
N-NOSE SLOPE	III	SI-SILT	0.6 - 0.3	EFI-EXTREMELY FIRM	NP-NON-PLASTIC SP-SLIGHTLY STICKY
H-HEAD SLOPE		SIL-SILT LOAM			
CC-CONCLAVE SLOPE		CL-CLAY LOAM			
CV-CONVEX SLOPE		SCL-SANDY CLAY LOAM			
T-TERRACE	IV	SIC-SILTY CLAY	0.4 - 0.1		P-PLASTIC VP-VERY PLASTIC
FP-FLOOD PLAN		C-CLAY SC-SANDY CLAY			

- STRUCTURE
 SG-SINGLE GRAIN
 M- MASSIVE
 CR-CRUMB
 GR-GRANULAR
 SBK-SUBANGULAR BLOCKY
 ABK-ANGULAR BLOCKY
 PL-PLATY
 PR-PRISMATIC

- MINERALOGY
 SLIGHTLY EXPANSIVE
 EXPANSIVE

Show profile locations and other site features (dimensions, references or benchmark, and North)

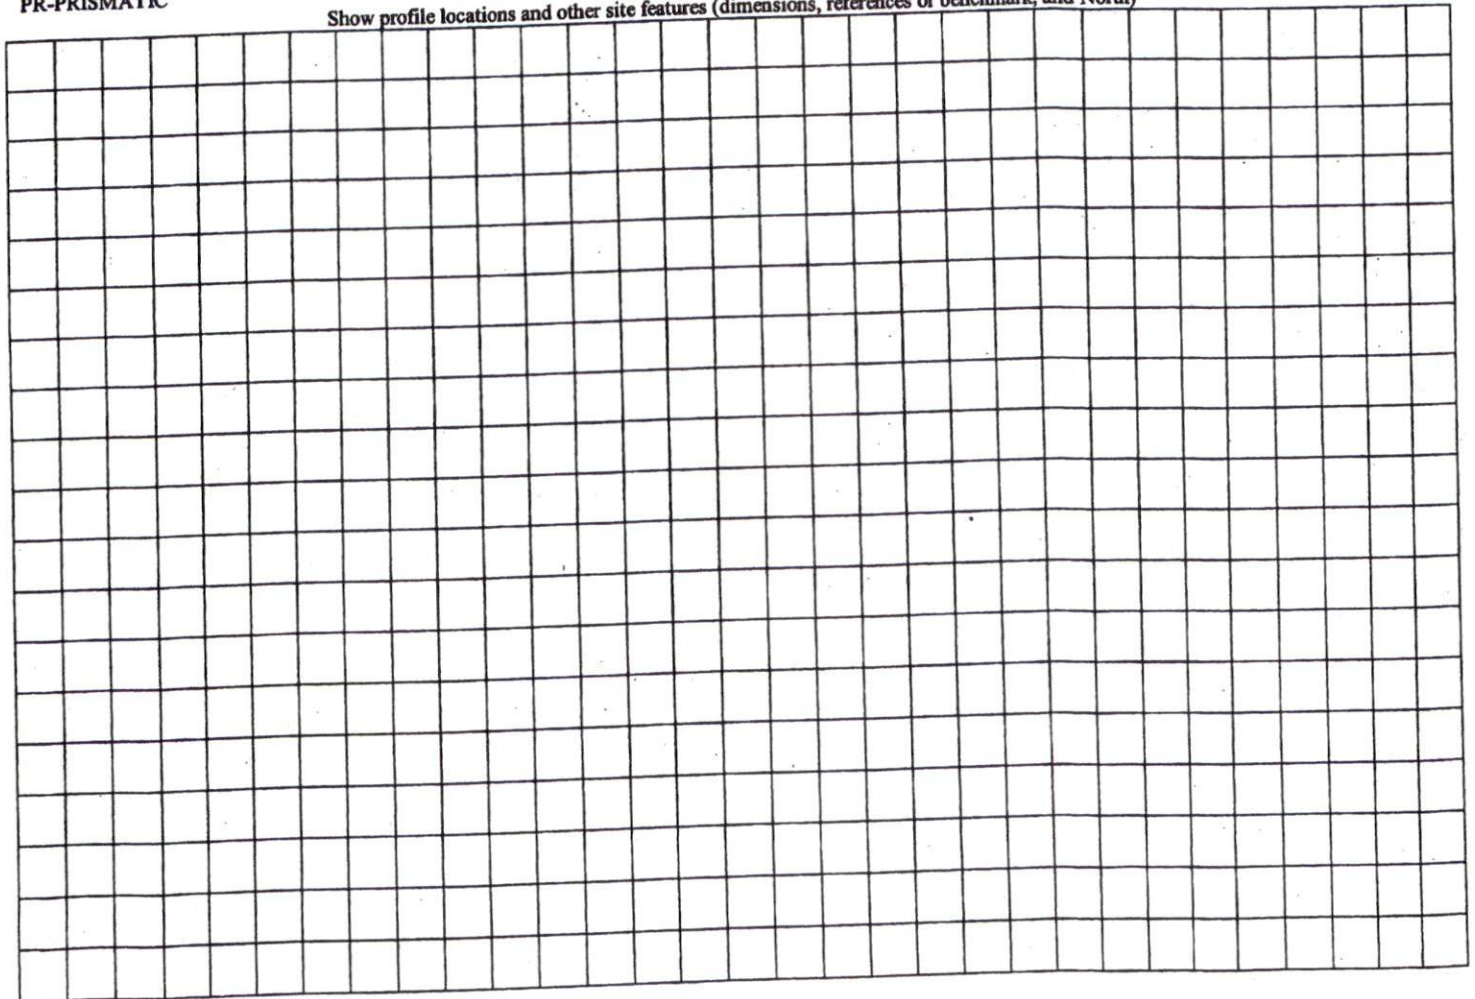

SITE PLAN APPROVAL

DISTRICT RA20R USE SF-D

#BEDROOMS 3

12-10-16 Cydonia
ZONING ADMINISTRATOR

Pin: 9597-10-4719.000

PID: 039597 0056 02

REID: 0081635

90 Stock Market Dr.

Map # 2014-199

Deeded : .46 ac
Acreage


Total : .42 ac
Acreage

Deed book : 3239 : 0731
page

Deed Date: Aug 20, 14

Firecode: FR24

"STOCK MARKET DRIVE" 50' R/W

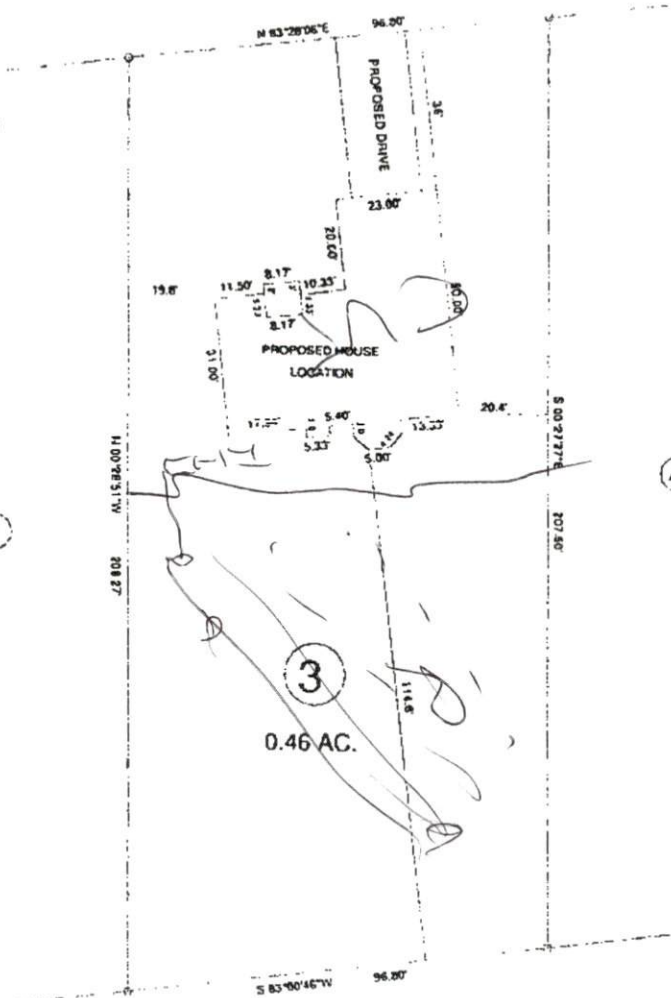

MAP REFERENCE: MAP NO. 2014-199

MINIMUM SETBACKS:
FRONT YARD - 30'
REAR YARD - 25'
SIDE YARD - 10'
CORNER LOT SIDE YARD - 20'
MANAWARE HIT - 20'

SURVEY FOR
PROPOSED PLOT PLAN - LOT - 3
"MARKET PLACE S/D", PHASE ONE

TOWNSHIP BARBECUE COUNTY HARNETT
 STATE NORTH CAROLINA DATE NOVEMBER 29, 2016
 RA-20R

BENNETT SURVEYS
 1667 CLARK RD., LITTLETON, NC 27546
 (910) 893-5252

F: 304

10' 0' 20' SURVEYED BY FIELD BOOK
 SCALE 1" = 40' DRAWN BY RVD DRAWING NO
 CHECKED'S CLOSURE BY 16576