


TION OF 6" WATER LINE

APPROX. LOCATION OF 6" HARNETT COUNTY WATER LINE

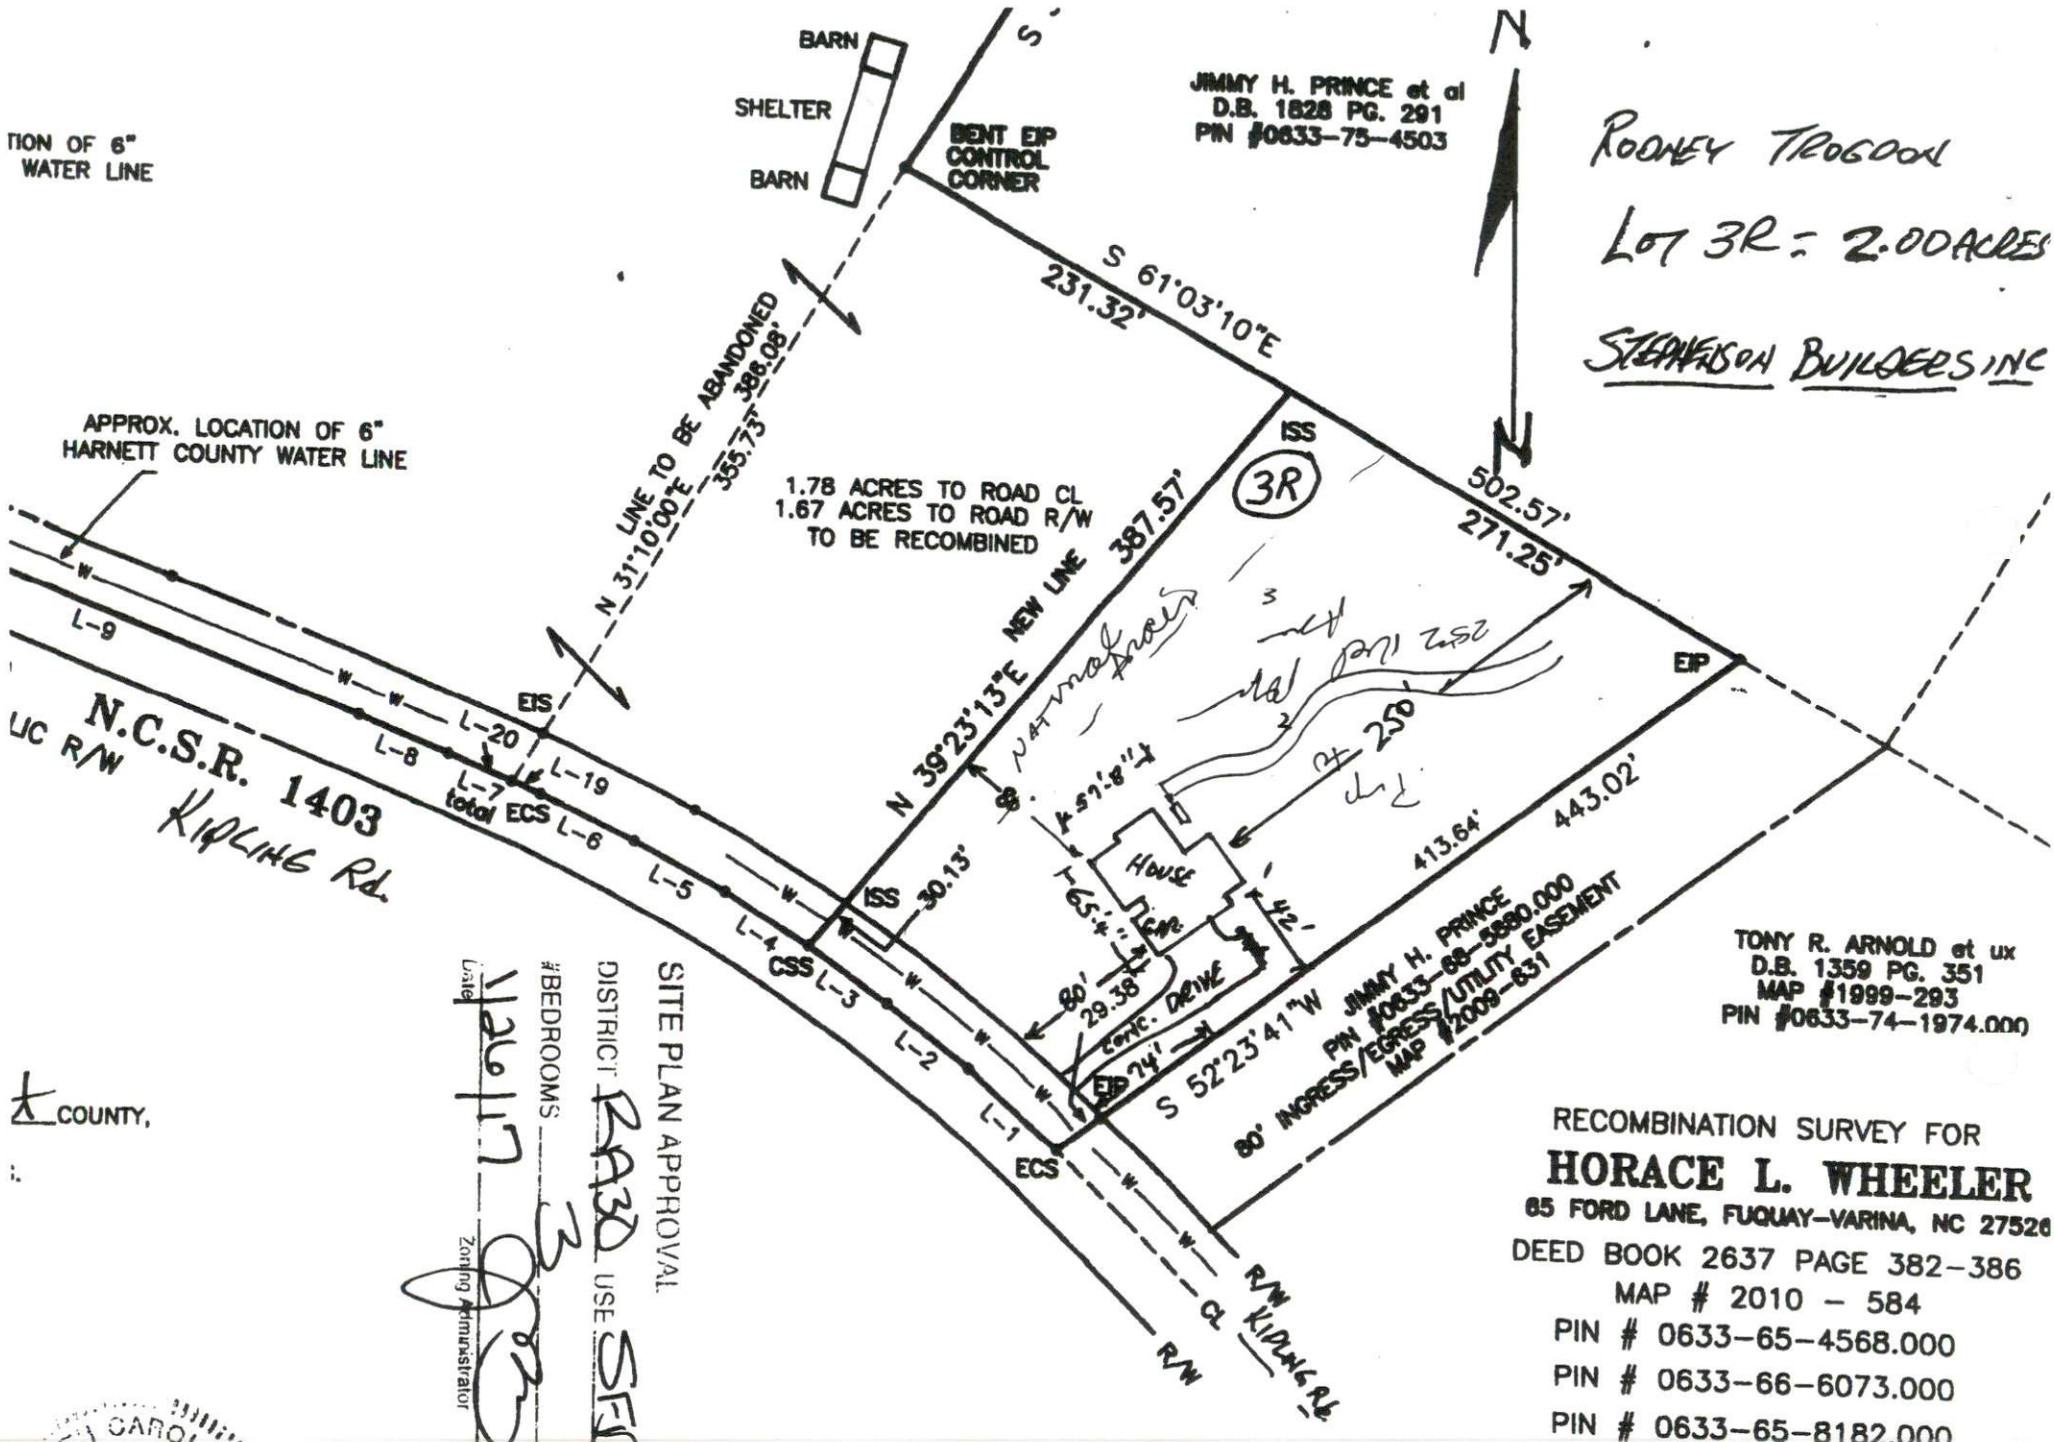

JIMMY H. PRINCE et al
D.B. 1828 PG. 291
PIN #0633-75-4503

ROONEY TROGOON

LOT 3R = 2.00 ACRES

STEPHENSON BUILDERS INC

1.78 ACRES TO ROAD CL
1.67 ACRES TO ROAD R/W
TO BE RECOMBINED

N.C.S.R. 1403
KIDLING RD.
UC R/W

TONY R. ARNOLD et ux
D.B. 1359 PG. 351
MAP #1999-293
PIN #0633-74-1974.000

JIMMY H. PRINCE
PIN #0633-68-3880.000
MAP #2009-831

COUNTY,

SITE PLAN APPROVAL

DISTRICT: RA30 USE: SFD

#BEDROOMS: 3

Date: 1/26/17

Zoning Administrator: [Signature]

RECOMBINATION SURVEY FOR
HORACE L. WHEELER

65 FORD LANE, FUQUAY-VARINA, NC 27526
DEED BOOK 2637 PAGE 382-386

MAP # 2010 - 584

PIN # 0633-65-4568.000

PIN # 0633-66-6073.000

PIN # 0633-65-8182.000

HECTOR'S CREEK TOWNSHIP
HARNETT COUNTY - NORTH CAROLINA

SCALE: 1" = 100' - DECEMBER 22, 2010

