



COMMENTS: \_\_\_\_\_


LANDSCAPE POSITIONS      GROUP      TEXTURES      1955 T/VAR      CONSISTENCE MOIST      WET

R-RIDGE	I	S-SAND	12-0.8	VFR-VERY FRIABLE	NS-NON-STICKY
S-SHOULDER SLOPE		LS-LOAMY SAND		FR-FRIABLE	SS-SLIGHTLY STICKY
L-LINEAR SLOPE	II	SL-SANDY LOAM	0.8-0.6	FI-FIRM	S-STICKY
FS-FOOT SLOPE		L-LOAM		VFI-VERY FIRM	VS-VERY STICKY
H-HEAD SLOPE		SI-SILT	0.6-0.3	EFI-EXTREMELY FIRM	NP-NON-PLASTIC
CC-CONCLAVE SLOPE	III	SI-SILT LOAM			SP-SLIGHTLY STICKY
CV-CONVEX SLOPE		CL-CLAY LOAM			P-PLASTIC
T-TERRACE		SCL-SANDY CLAY LOAM			VP-VERY PLASTIC
FP-FLOOD PLAN	IV	SC-SANDY CLAY	0.4-0.1		

MINERALOGY  
SLIGHTLY EXPANSIVE  
EXPANSIVE


STRUCTURE  
SG-SINGLE GRAIN  
M-MASSIVE  
GR-CRUMB  
GR-GRANULAR  
SBK-SUBANGULAR BLOCKY  
ABK-ANGULAR BLOCKY  
PL-PLATY  
PR-PRISMATIC

Show profile locations and other site features (dimensions, references or benchmark, and North)

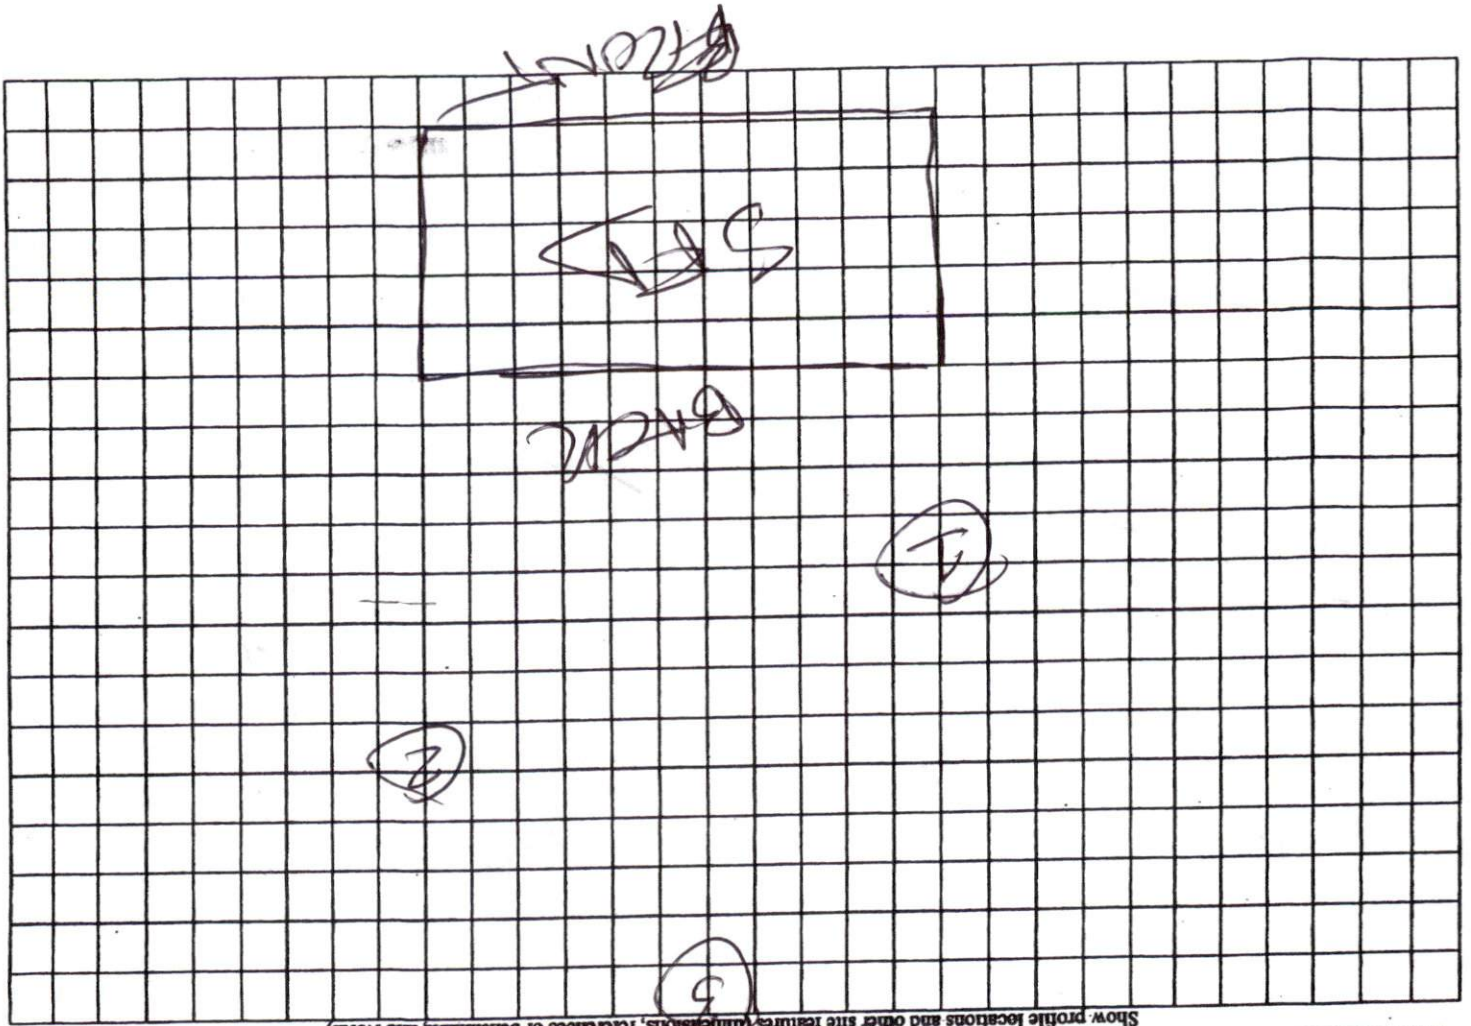



PL  
CO.  
BLACK  
HA  
NC

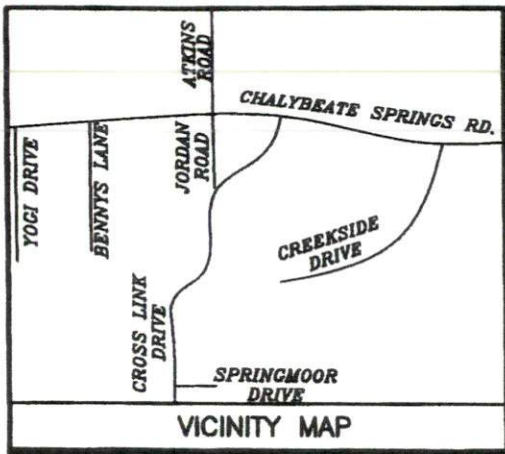

IMPERVIOUS SURFACE COVERAGE  
 2253 SQ.FT. - HOUSE & GARAGE  
 144 SQ.FT. - WALK & STEPS  
 921 SQ.FT. - DRIVEWAY  
 3318 TOTAL SQ.FT. - PROPOSED COVERAGE  
 PERCENTAGE OF LOT COVERED - 13.2%



NOTE: BEING LOT 9 OF CROSS LINK PLACE AS RECORDED IN PLAT CABINET F SLIDES 449A-449C.


NOTE: AREA COMPUTED BY COORDINATE METHOD.

NOTE: NO NCGS MONUMENT WITHIN 2000'.

NOTE: THIS PROPERTY IS SUBJECT TO EASEMENTS AND RESTRICTIONS OF RECORD.

NOTE: A 15' CONSTRUCTION EASEMENT IS RESERVED ON BOTH SIDES OF ALL PROPOSED STREETS.

PRELIMINARY PLAT- NOT FOR RECORDATION, CONVEYANCES, OR SALES.

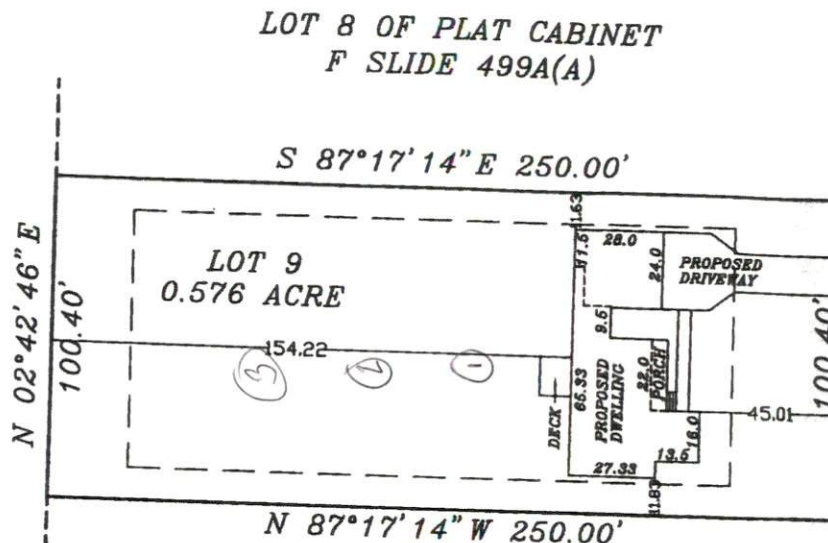

LOT 10 OF PLAT CABINET  
 F SLIDE 499A(A)

"I, CLYDE T. PEARCE, certify that this map was drawn under my supervision that the boundaries not surveyed are indicated as drawn from information in Plat Cabinet F Slide 449A-499C that the ratio of precision or positional accuracy is 1:10,000, and that this map meets the requirements of The Standards of Practice for Land Surveying in North Carolina (21 NCAC 56.1600)."

This 28TH day of SEPTEMBER, 2016.

Seal

Professional Land Surveyor  
 L-2481




NOTE: NOT AN ACTUAL FIELD SURVEY. INFORMATION TAKEN FROM PLACT CABINET SLIDE 499A-499C.

**WILLIAMS - PEARCE and ASSOC.,  
 PROFESSIONAL LAND SURVEYORS, P.A.**

1000 N. ARENDELL AVE.

P.O. BOX 892, ZEBULON, N.C. 27597

PHONE: 919-269-9605 LIC. # C-0243

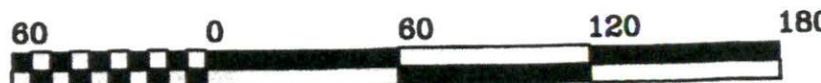

GRAPHIC SCALE - FEET DAISY (OVERALL 78.83 X 40.83)  
 S:\NEWMAPS\C\CROSS LINE PLACE\PLOT PLAN LOT 9.DWG