

**SOIL/SITE EVALUATION
for ON-SITE WASTEWATER SYSTEM**

Owner: Applicant:

Address:

Date Evaluated:

Proposed Facility: *4300m*

Design Flow (.1949): *480 x*

Property Size:

Location of Site:

Property Recorded:

Water Supply:

☒ Public ☐ Individual ☐ Well

☐ Spring ☐ Other

Evaluation Method: ☒ Auger Boring

☐ Pit ☐ Cut

Type of Wastewater:

☒ Sewage

☐ Industrial Process

☐ Mixed

P R O F I L E #	.1940 Landscape Position/ Slope %	Horizon Depth (In.)	SOIL MORPHOLOGY .1941		OTHER PROFILE FACTORS				Profile Class & LTAR
			.1941 Structure/ Texture	.1941 Consistence Mineralogy	.1942 Soil Wetness/ Color	.1943 Soil Depth (IN.)	.1956 Sapro Class	.1944 Restr Horiz	
1	<i>25 0.2</i>	<i>0-20</i>	<i>G S</i>	<i>very ns/np</i>					
		<i>20-44</i>	<i>SBX SC</i>	<i>Fr 3/5p</i>					<i>PS .35</i>
2		<i>0-24</i>	<i>G S</i>	<i>very ns/np</i>					
		<i>24-36</i>	<i>SBX SC</i>	<i>Fr 3/5p</i>					
		<i>36-48</i>	<i>SBX C</i>	<i>Fr 3/5p</i>					<i>PS .4</i>
3		<i>0-24</i>	<i>G S</i>	<i>very ns/np</i>					
		<i>24-36</i>	<i>SBX SC</i>	<i>Fr 3/5p</i>					
		<i>36-48</i>	<i>SBX C</i>	<i>Fr 3/5p</i>	<i>10-1272e 4"</i>				<i>PS .4</i>
4		<i>0-24</i>	<i>G S</i>	<i>very ns/np</i>					
		<i>24-36</i>	<i>SBX SC</i>	<i>Fr 3/5p</i>	<i>107272e 36"</i>				<i>PS .35</i>

Description	Initial System	Repair System	Other Factors (.1946): Site Classification (.1948): <i>PS</i> Evaluated By: <i>OT</i> Others Present: <i>J</i>
Available Space (.1945)	<i>J</i>	<i>J</i>	
System Type(s)	<i>2500 960</i>	<i>2500 960</i>	
Site LTAR	<i>25</i>	<i>25</i>	

4350 e 43


<u>STRUCTURE</u>	<u>MINERALOGY</u>
SG-SINGLE GRAIN	SLIGHTLY EXPANSIVE
M-MASSIVE	
CR-CRUMB	EXPANSIVE
GR-GRANULAR	
SBK-SUBANGULAR BLOCKY	
ABK-ANGULAR BLOCKY	
PL-PLATY	
PR-PRISMATIC	

Show profile locations and other site features (dimensions, references or benchmark, and North)


[illegible]

NOTES: THE CONSIST OF
 PORTION OF THE PAUL A. LYON
 D.B. 3274, PG. 756 MARKET
 AREA

PAUL A. LYON
 D.B. 3274, PG. 756
 TRACT 2
 PLAT # 2007-481

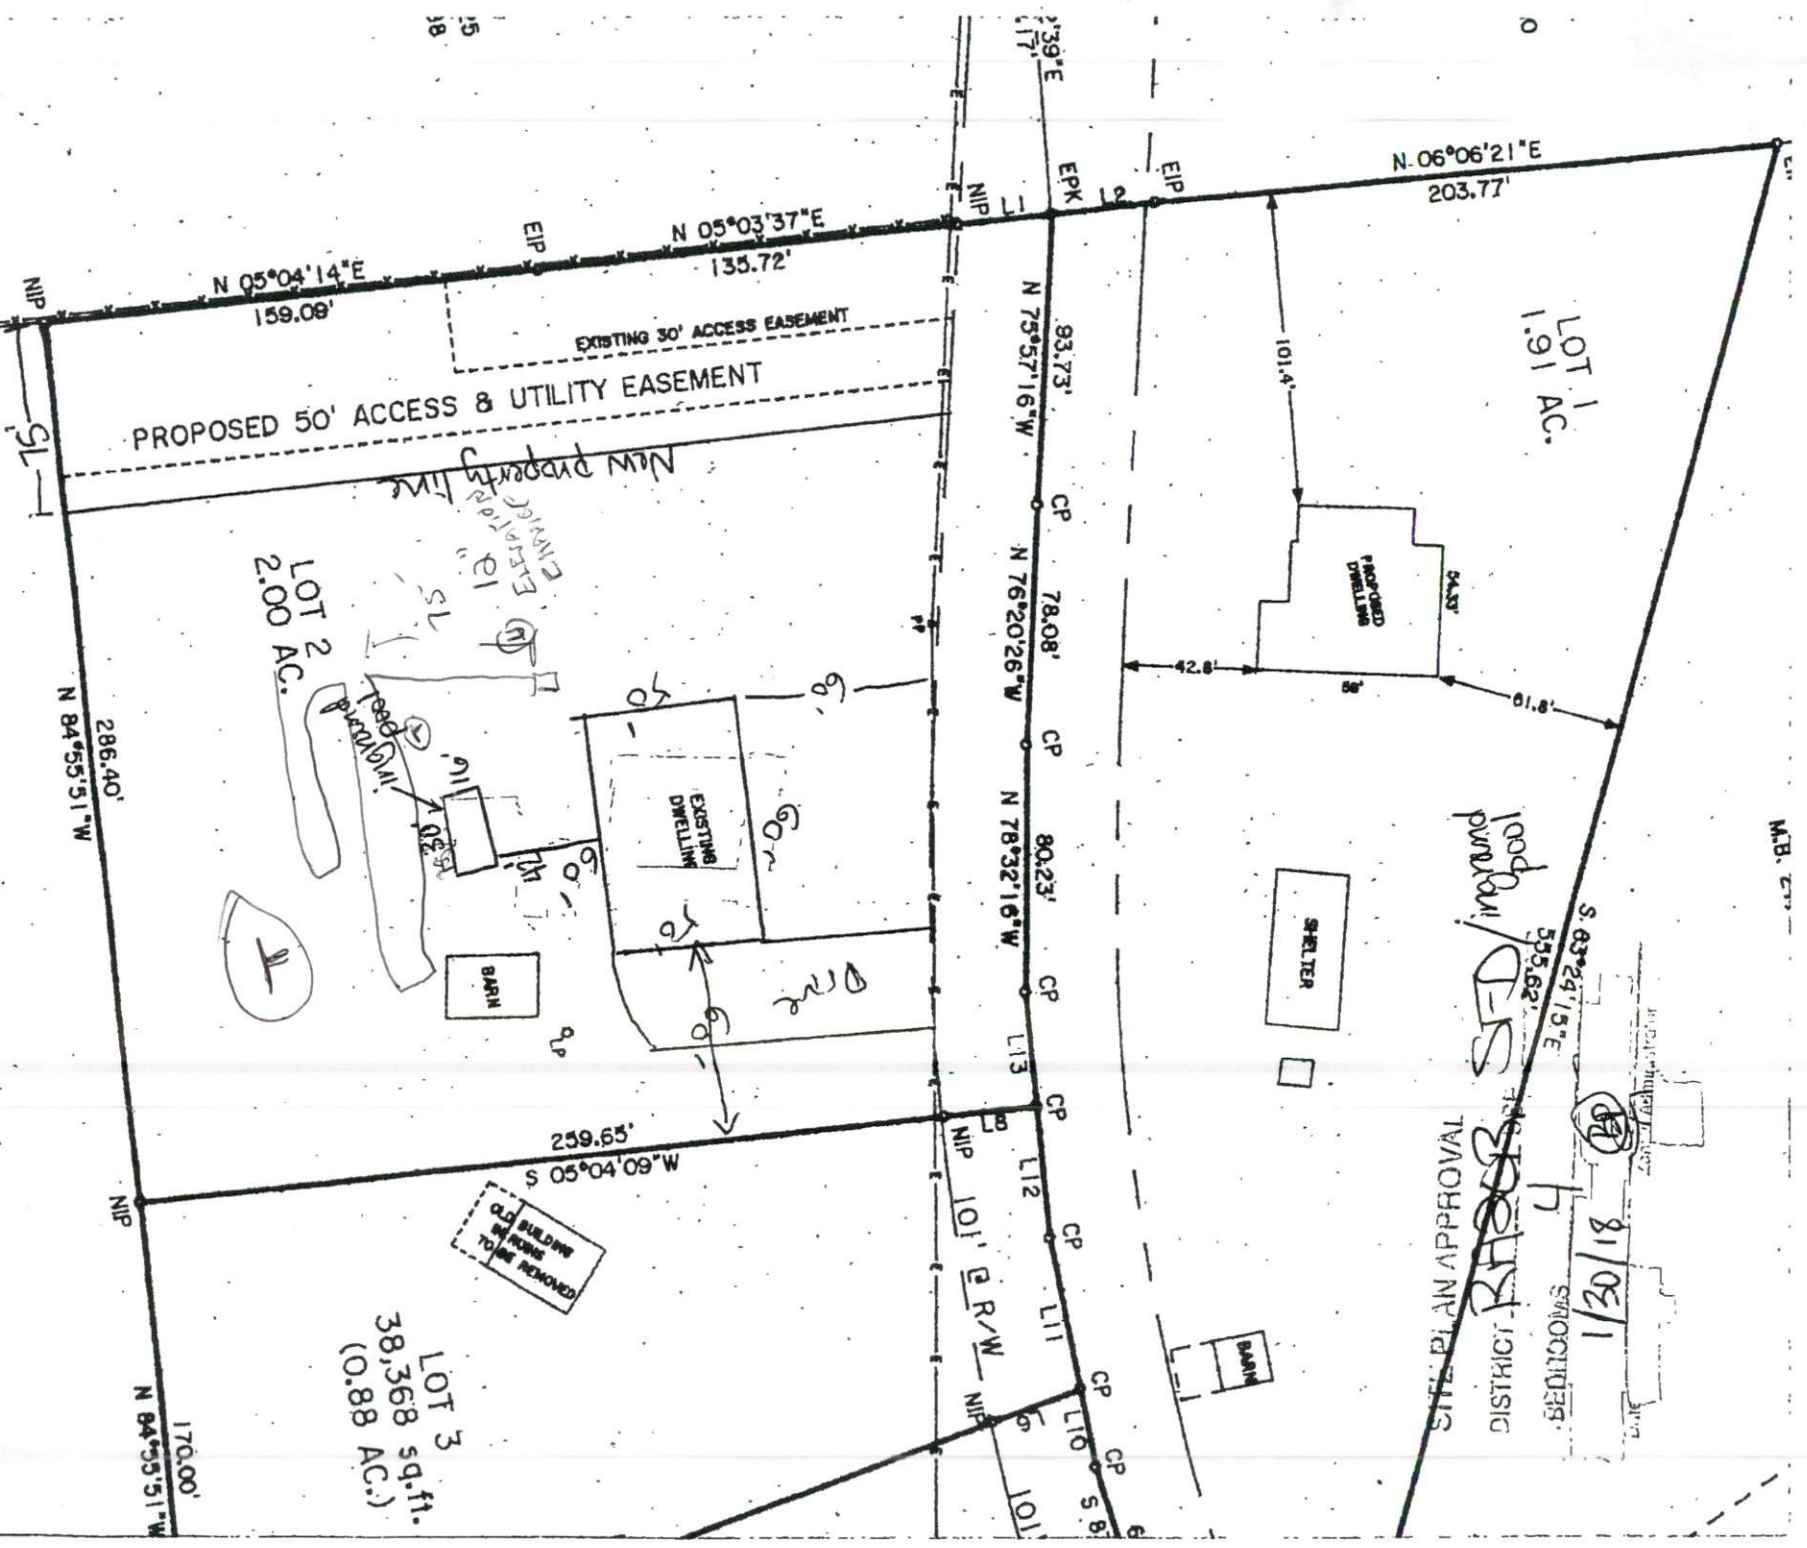

M.B. 37

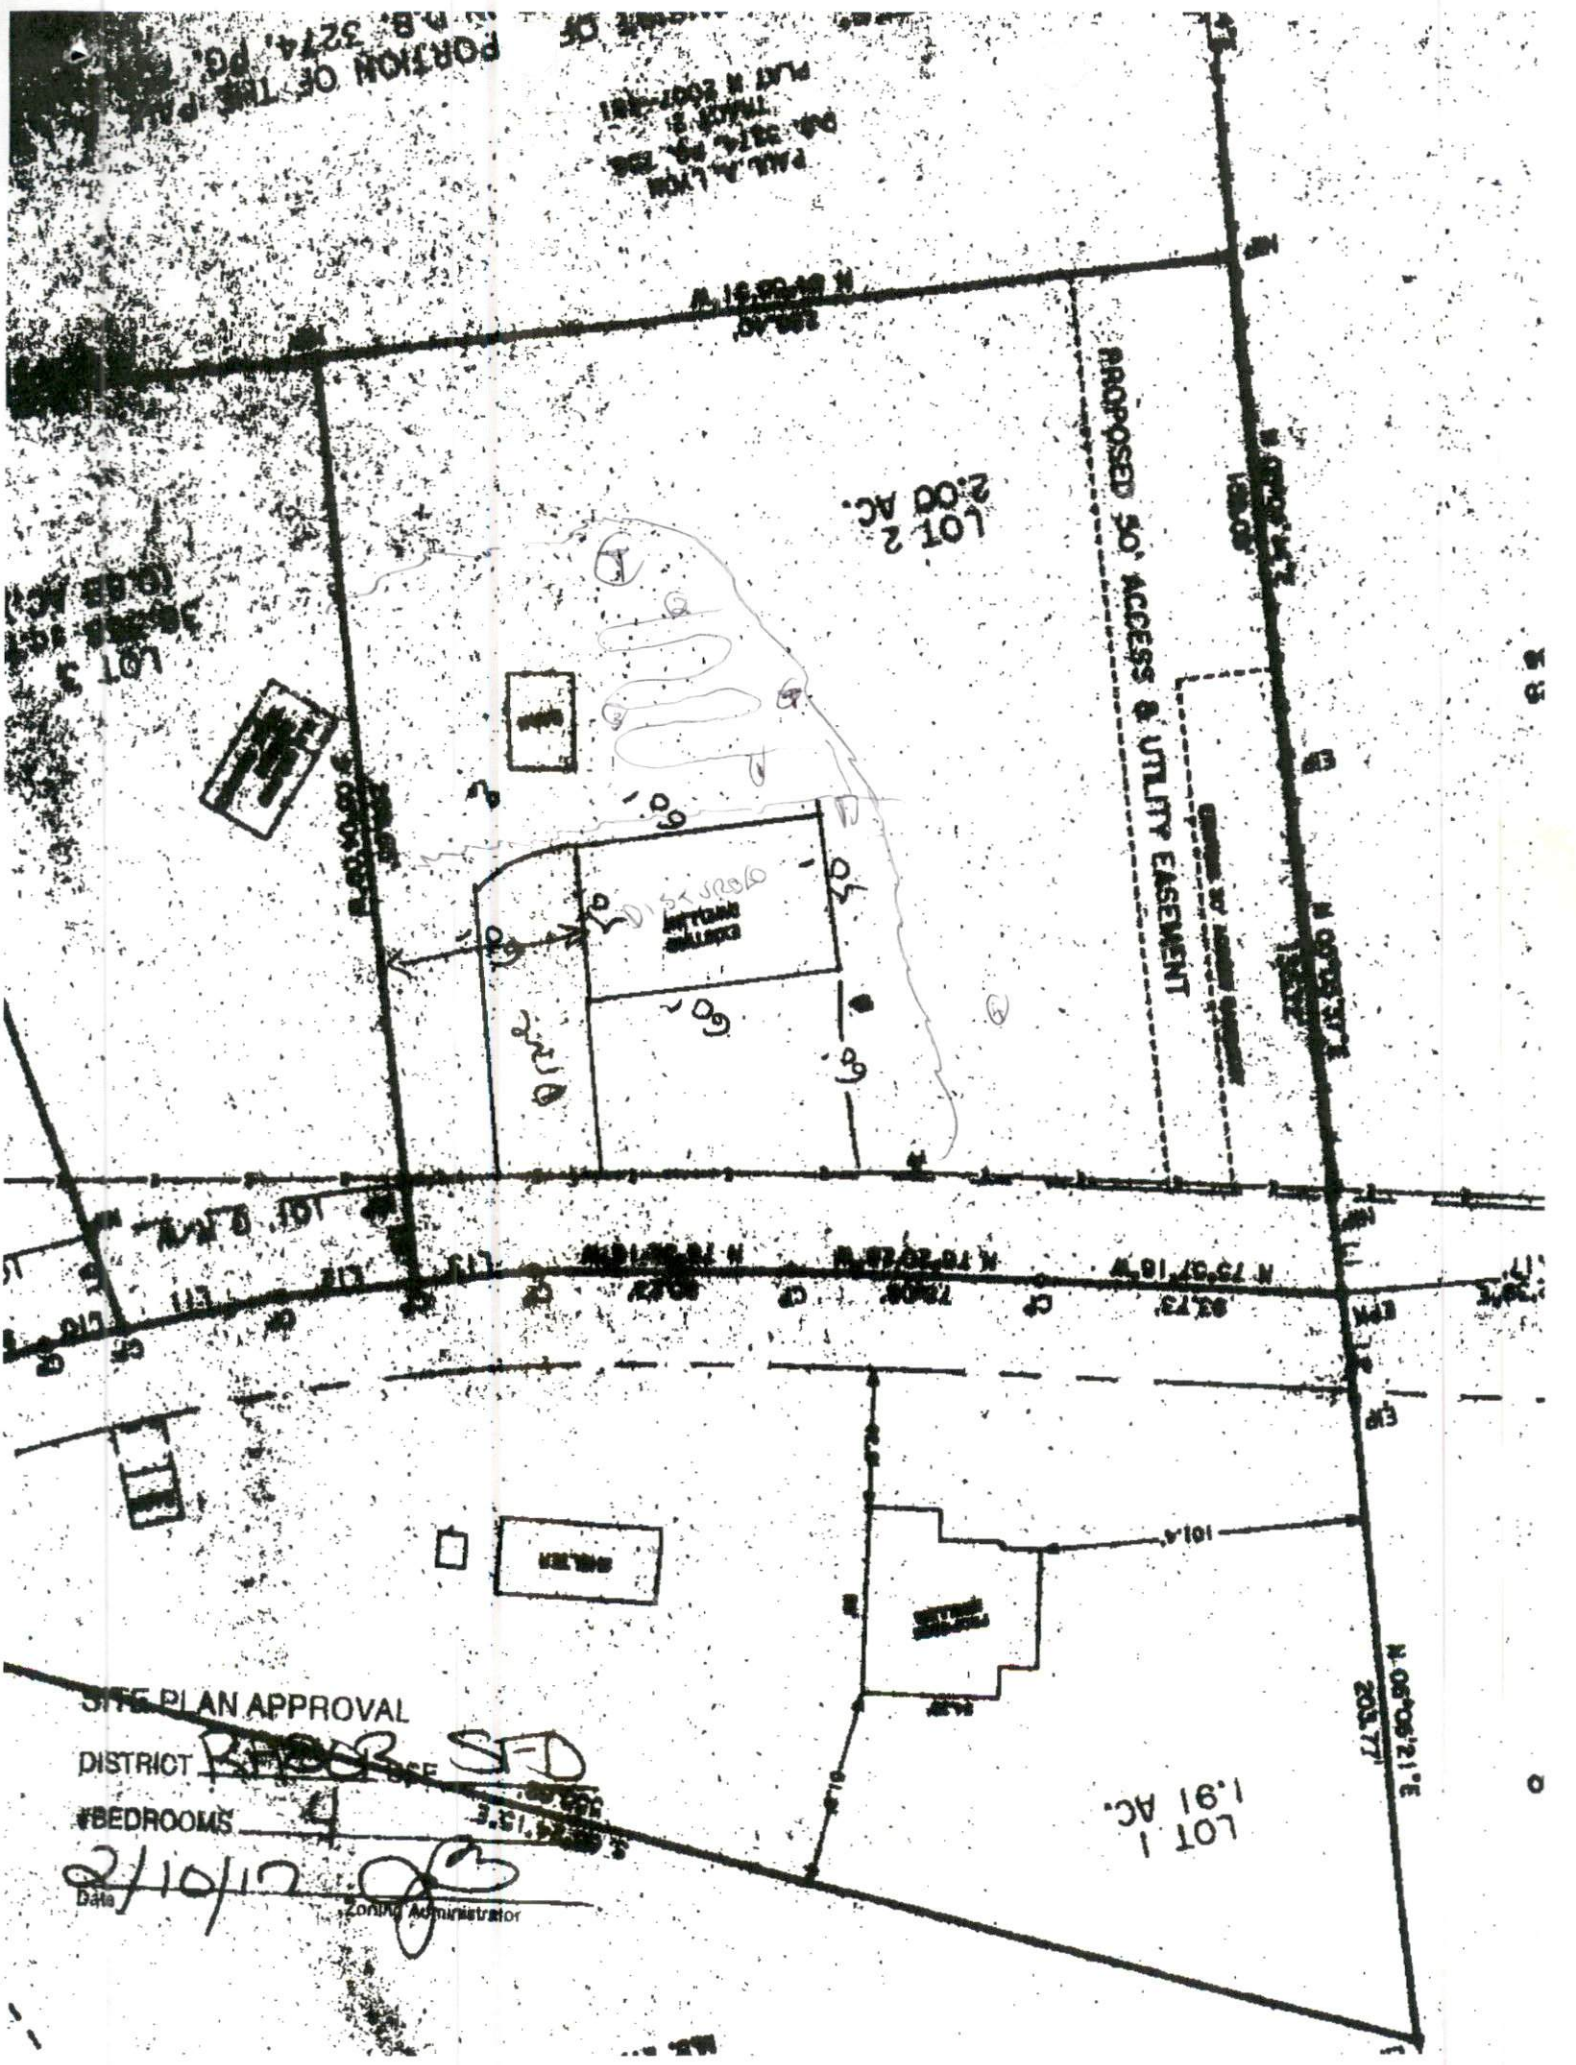

PORTION OF THE PLAT
P.B. 3214, PG. 1

PALM LYM
PLAT N 2007-481
P.B. 3214, PG. 158

LOT 2
2.00 AC.

LOT 3
10.88 AC.

PROPOSED 50' ACCESS & UTILITY EASEMENT

EXISTING BUILDING

NEW BUILDING

NEW BUILDING

LOT 1
1.91 AC.

SITE PLAN APPROVAL

DISTRICT **RFBOR SFD**

#BEDROOMS **4**

Date **2/10/17**
Zoning Administrator **[Signature]**