

Owner: ^{Wagon} Construction Applicant: Edward Averett

Address: Lot 66 Avery Pond Dr. Date Evaluated: 07/24/17
 Proposed Facility: 432 sqd Design Flow (.1949): 480 gal/d Property Size: 2.01 AC
 Location of Site: Avery Pond Property Recorded: yes
 Water Supply: ☒ Public ☐ Individual ☐ Well ☐ Spring ☐ Other
 Evaluation Method: ☒ Auger Boring ☐ Pit ☐ Cut
 Type of Wastewater: ☒ Sewage ☐ Industrial Process ☐ Mixed

[illegible]

Description	Initial System	Repair System	Other Factors (.1946):
Available Space (.1945)	✓	✓	Site Classification (.1948):
System Type(s)	25% Red.	25% Red.	Evaluated By:
Site LTAR	0.45	0.45	Others Present:

Provisionally suitable
Andrew Curran, NWS

COMMENTS: _____

LANDSCAPE POSITIONS	GROUP	TEXTURES	.1955 LTAR	CONSISTENCE MOIST	WET
R-RIDGE	I	S-SAND	1.2 - 0.8	VFR-VERY FRIABLE	NS-NON-STICKY
S-SHOULDER SLOPE		LS-LOAMY SAND		FR-FRIABLE	SS-SLIGHTLY STICKY
L-LINEAR SLOPE				FI-FIRM	S-STICKY
FS-FOOT SLOPE	II	SL-SANDY LOAM	0.8 - 0.6	VFI-VERY FIRM	VS-VERY STICKY
N-NOSE SLOPE		L-LOAM		EFI-EXTREMELY FIRM	NP-NON-PLASTIC
H-HEAD SLOPE					SP-SLIGHTLY STICKY
CC-CONCLAVE SLOPE	III	SI-SILT	0.6 - 0.3		P-PLASTIC
CV-CONVEX SLOPE		SIL-SILT LOAM			VP-VERY PLASTIC
T-TERRACE		CL-CLAY LOAM			
FP-FLOOD PLAN		SCL-SANDY CLAY LOAM			
	IV	SIC-SILTY CLAY	0.4 - 0.1		
		C-CLAY			
		SC-SANDY CLAY			

STRUCTURE

SG-SINGLE GRAIN

M-MASSIVE

CR-CRUMB

GR-GRANULAR

SBK-SUBANGULAR BLOCKY

ABK-ANGULAR BLOCKY

PL-PLATY


PR-PRISMATIC

MINERALOGY

SLIGHTLY EXPANSIVE

EXPANSIVE

Show profile locations and other site features (dimensions, references or benchmark, and North)

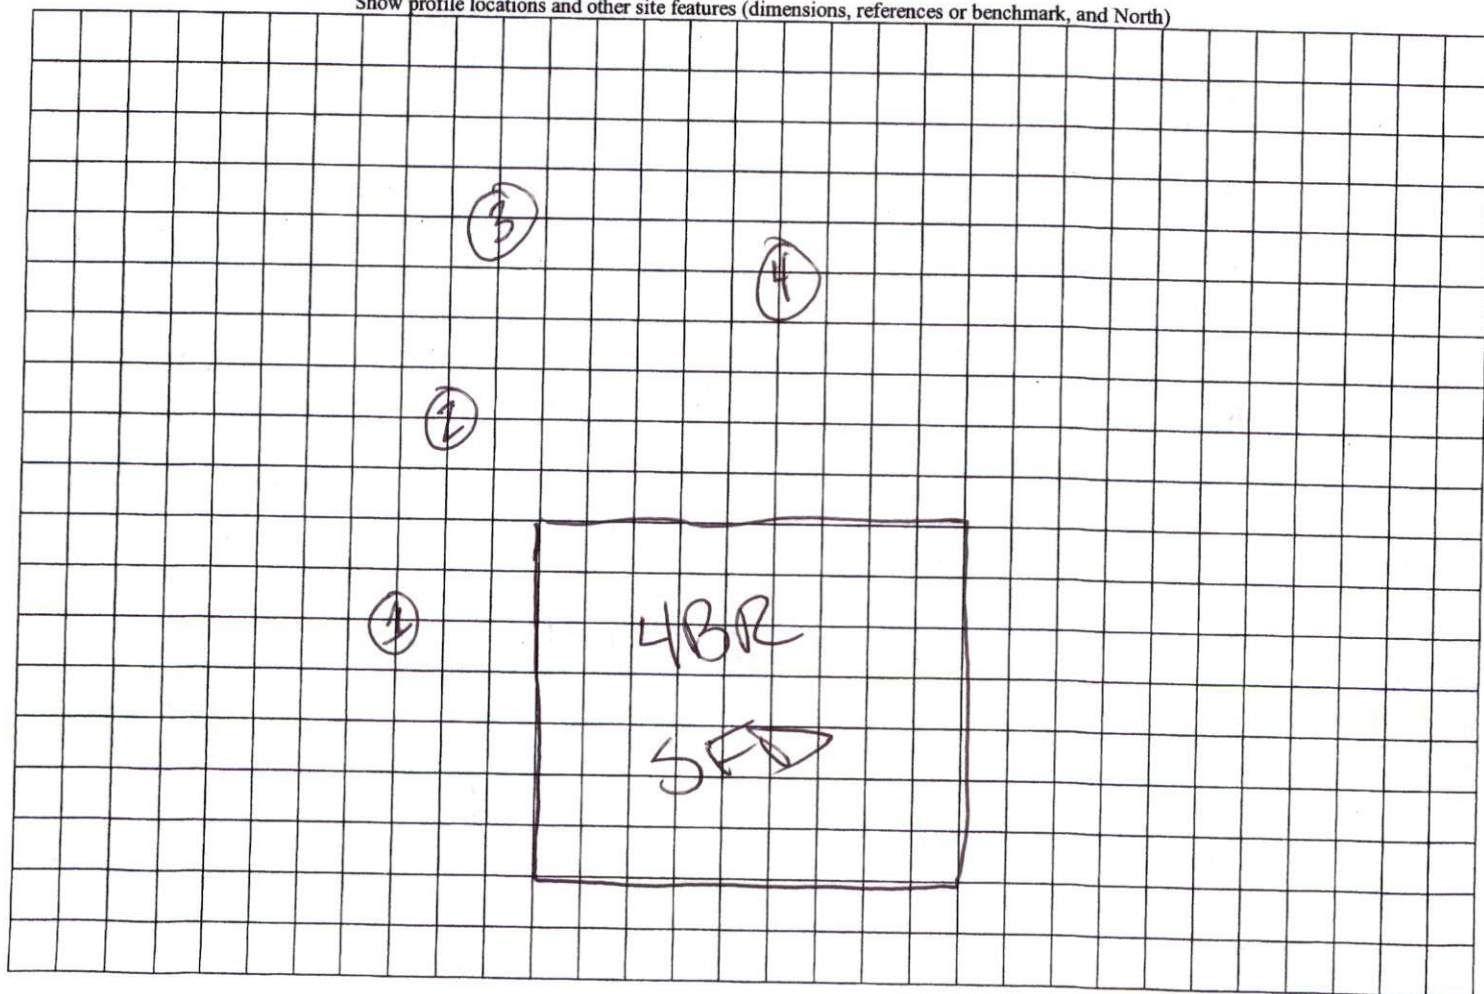

MAP NO. 2016-200-201

N 73°58'58"E 159.53'

MINIMUM SET BACKS
 FRONT YARD - 25'
 REAR YARD - 25'
 SIDE YARD - 10'
 CORNER LOT SIDE YARD - 20'
 MAXIMUM HEIGHT - 25'

66

2.01 AC.

CURVE	RADIUS	LENGTH	CHORD	CH. BEARING
C-1	205.00	75.10'	74.68'	S 87°55'26"W
C-2	480.26	190.50'	189.30'	S 87°19'13"W

N APPROVAL

BA30 USE SFD

2/15/17


4

PROPOSED HOUSE
 LOCATION
 "ANTHONY"

"AVERY POND DRIVE" 50' R/W

KIOSK
 SITE

MAP REFERENCE: MAP NO. 2016-200-201

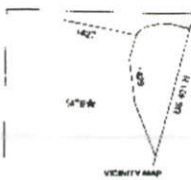

PROPOSED PLOT PLAN - LOT - 66
 "AVERY POND S/D", PHASE II

BENNETT SURVEYS
 1882 CLARK RD., LILLINGTON, NC 27546
 (910) 833-5252

F-1304

TOWNSHIP	HECTOR'S CREEK	COUNTY	HARNETT	SCALE	1" = 60'
STATE	NORTH CAROLINA	DATE	FEBRUARY 13, 2017	DRAWN BY:	RVB
ZONE	WATERSHED DISTRICT	TAX PARCEL ID#	9101 833-5252	CHECKED & CLOSURE BY:	
				DRAWING NO.	17085