


I, MICHAEL P. GRIFFIN, certify that under my direction and supervision this map was drawn from an actual field survey; that the error of closure of the survey as calculated by coordinates is 1: 10,000+; that the area shown hereon was calculated by coordinates.

Witness my hand and seal this day of MONTH 2017.

BK 2016 PG 47-48
HARNETT CO. REGISTRY

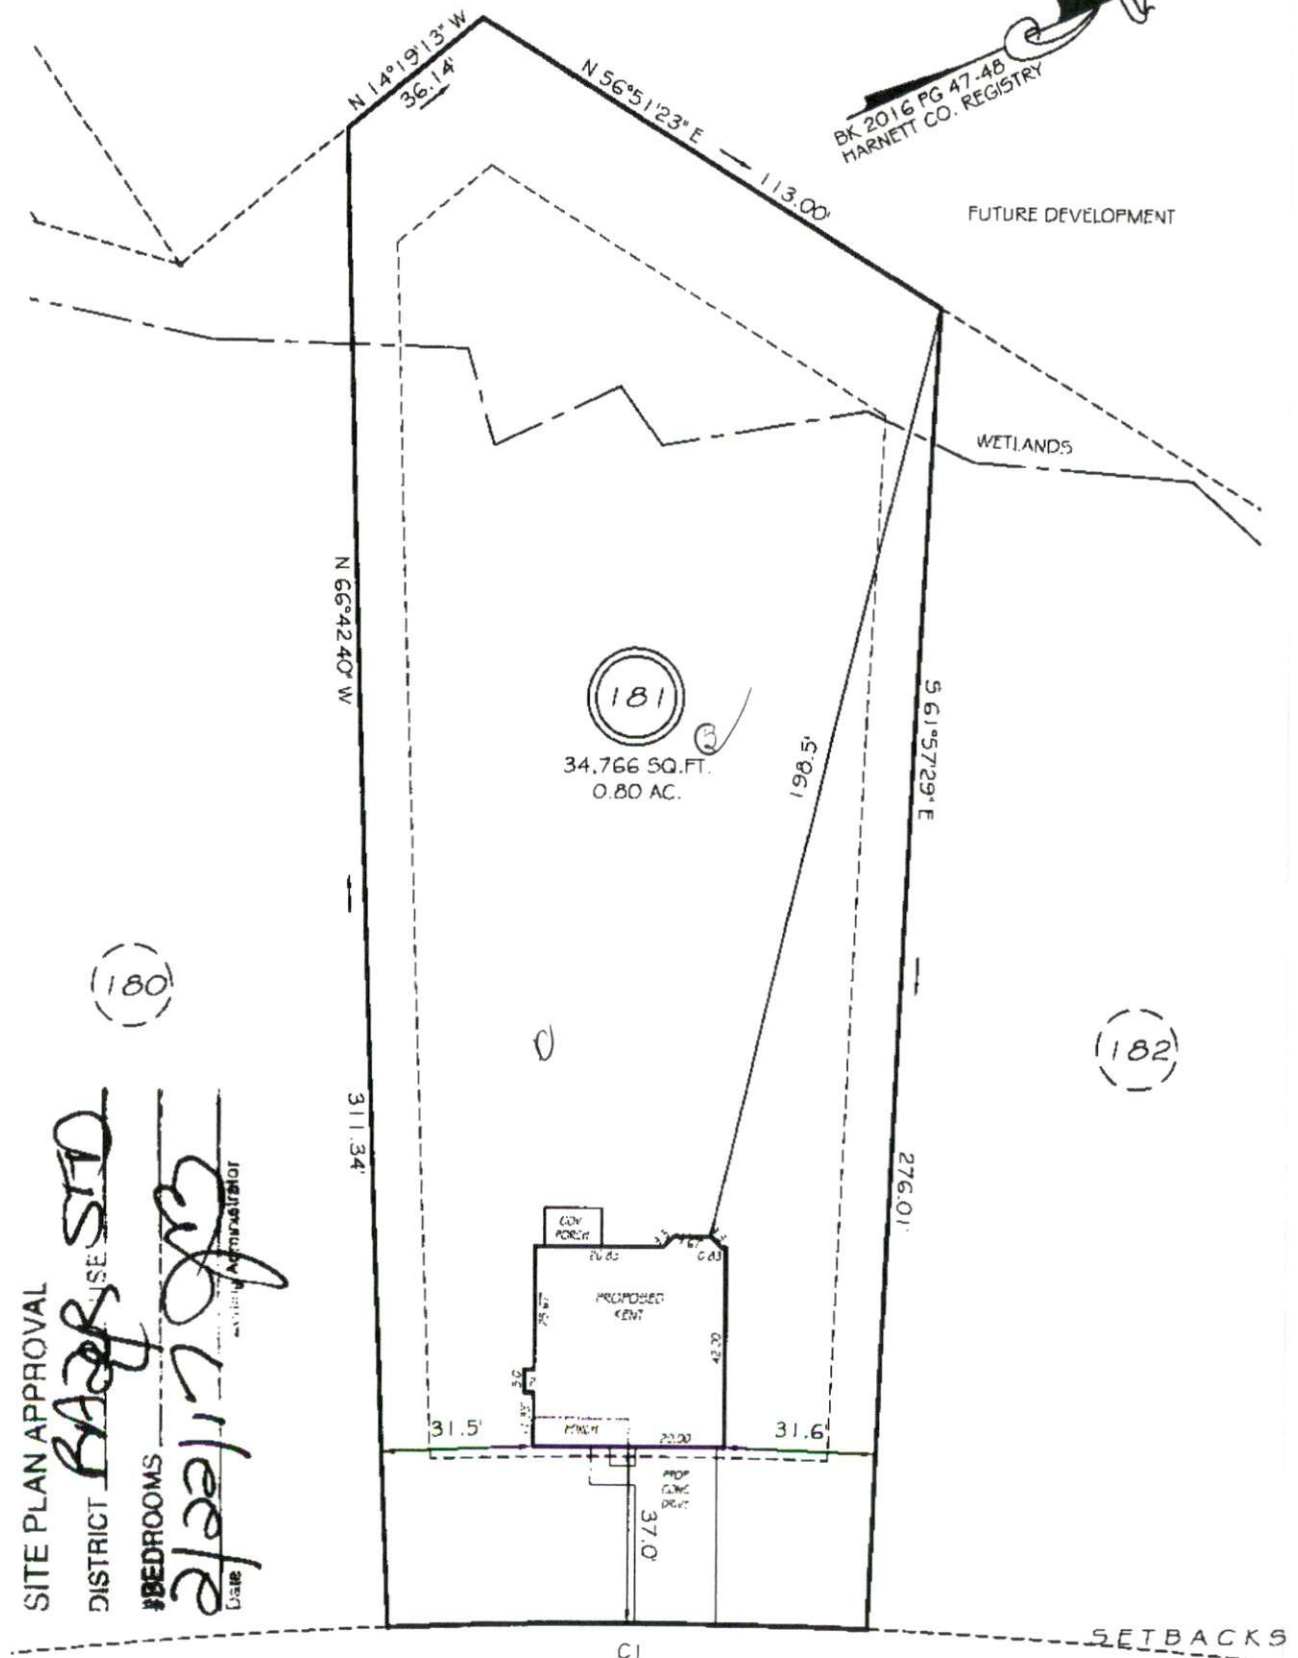

SITE PLAN APPROVAL

DISTRICT

#BEDROOMS

BAKER USE STD
Date: 5/1/17
Admin: [Signature]

HEATHERWOOD DRIVE
50' RW (PUBLIC & UTILITY ACCESS)

SETBACKS
FRONT 35'
REAR 25'
SIDE 10'

CI R=1205.82' L=100.03' 525°39'56" W 100.00'

1242