

HTE# 17-5-40651

Harnett County Department of Public Health

24846

PERMIT # 29337

Operation Permit

New Installation Septic Tank Nitrification Line Repair Expansion

PROPERTY LOCATION: 407 Wilborn Rd. (SR 1432)

Name: (owner) James + Sarah Williams SUBDIVISION _____ LOT # _____

System Installer: Adcock Excavating Registration # _____

Basement with plumbing: Garage Number of Bedrooms 3 + 1


Type of Water Supply: Community Public Well Distance from well NA feet

System Type: 25% Reduction System III Types V and VI Systems expire in 5 years.

(In accordance with Table V a)

Owner must contact Health Department 6 months prior to expiration for permit renewal.

This system has been installed in compliance with applicable North Carolina General Statutes, Rules for Sewage Treatment and Disposal, and all conditions of the Improvement Permit and Construction Authorization.

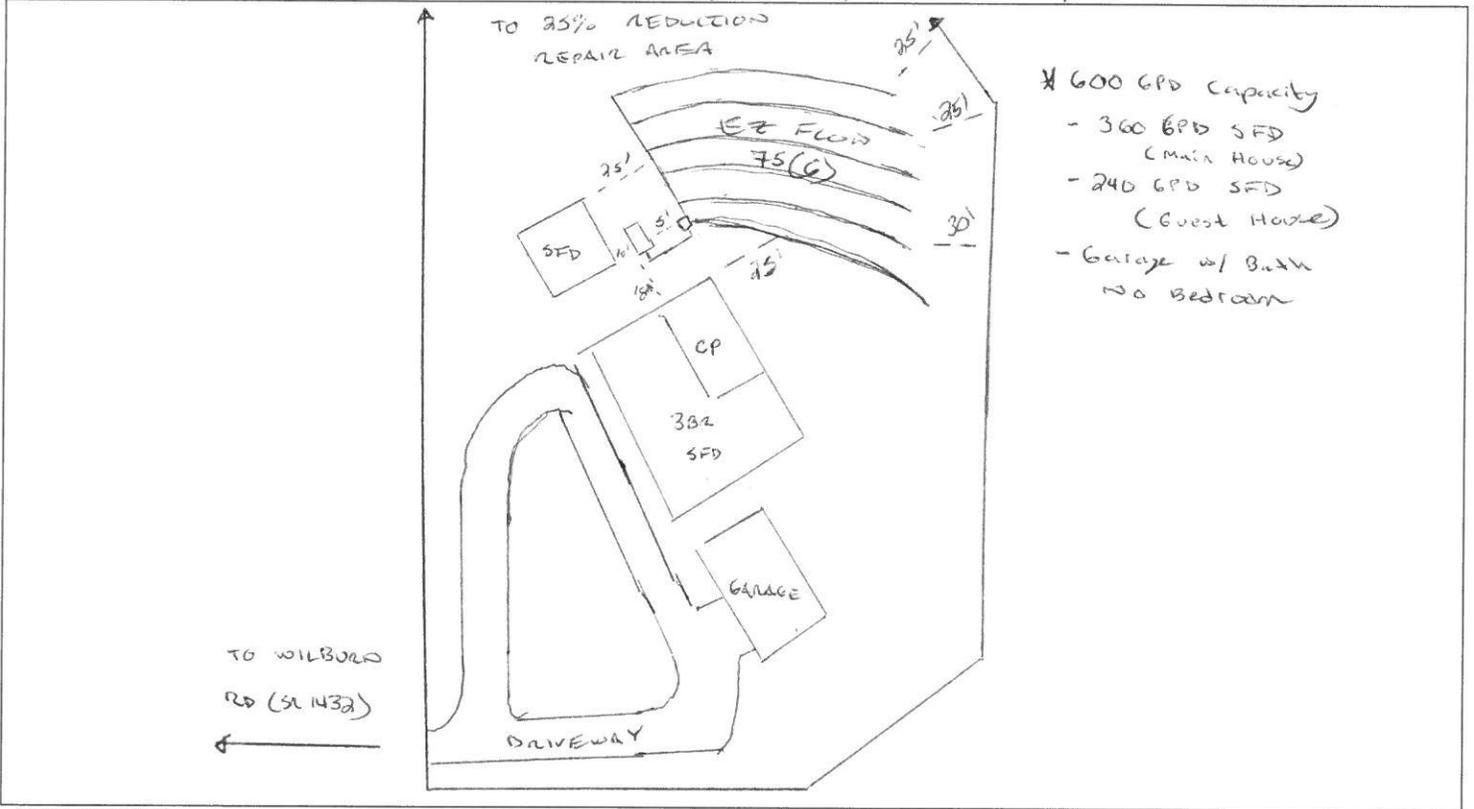

PERMIT CONDITIONS:

I. Performance: System shall perform in accordance with Rule .1961.

II. Monitoring: As required by Rule .1961.

III. Maintenance: As required by Rule .1961. Other: _____
 Subsurface system operator required? Yes No
 If yes, see attached sheet for additional operation conditions, maintenance and reporting.

IV. Operation: _____

V. Other: _____

D-Box Pump Alarm H2O Line PWR Line








Following are the specifications for the sewage disposal system on the above captioned property.

Type of system: Conventional Other EZ Flow III Septic Tank: 1500 gallons Pump Tank: _____ gallons

Subsurface Drainage Field No. of 6 exact length of each ditch 75 feet width of 3 feet depth of 22 inches

French Drain Required: _____ Linear feet

Authorized State Agent [Signature] Date 11/30/2017

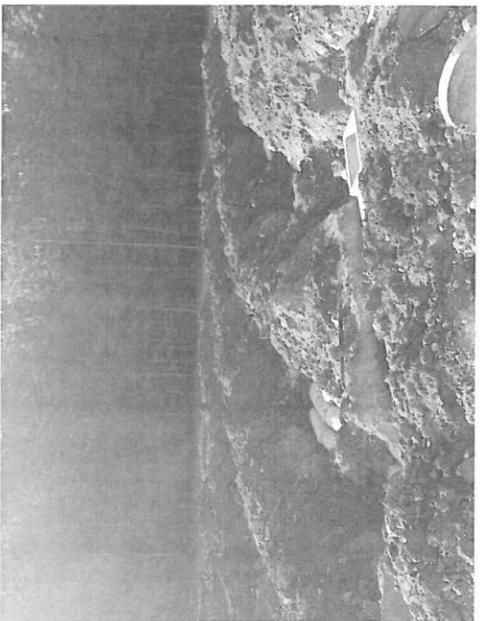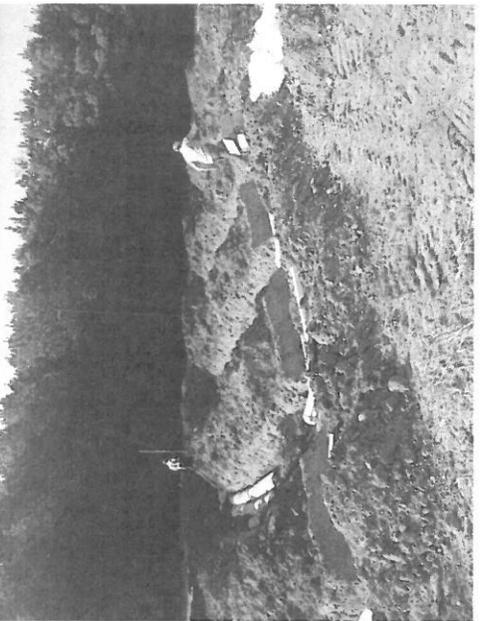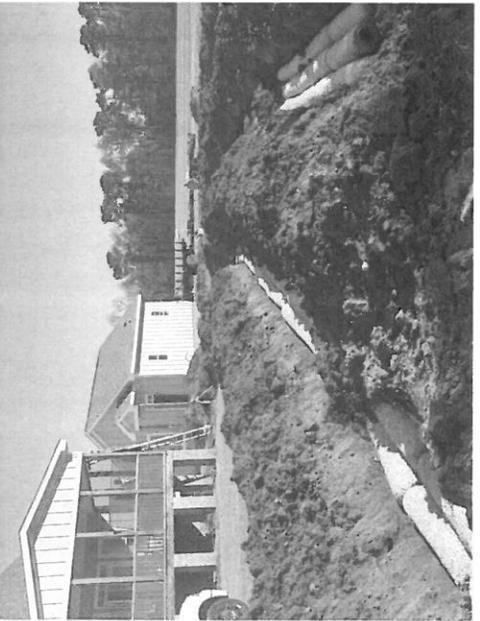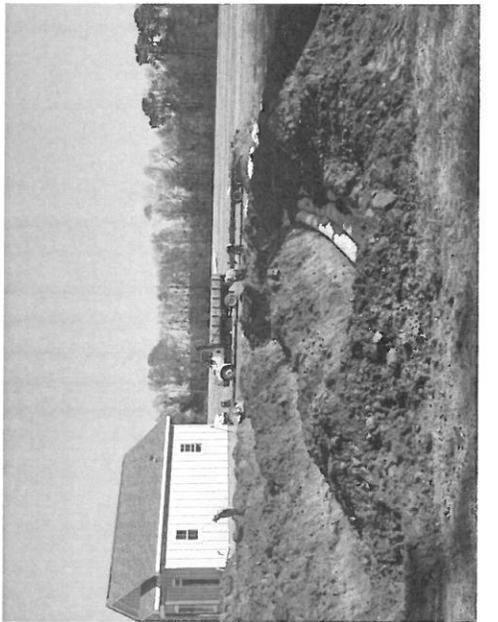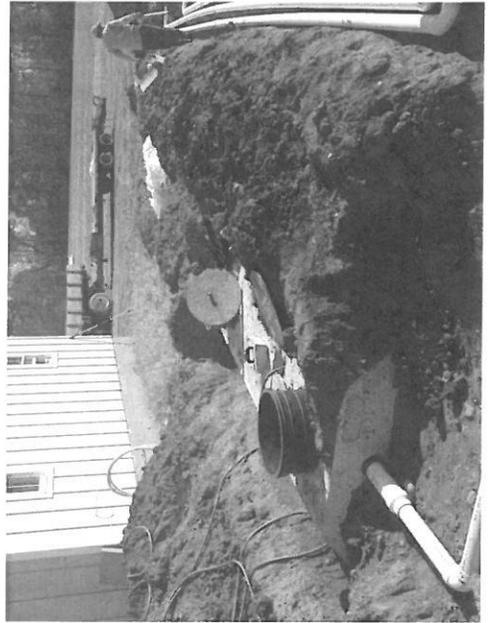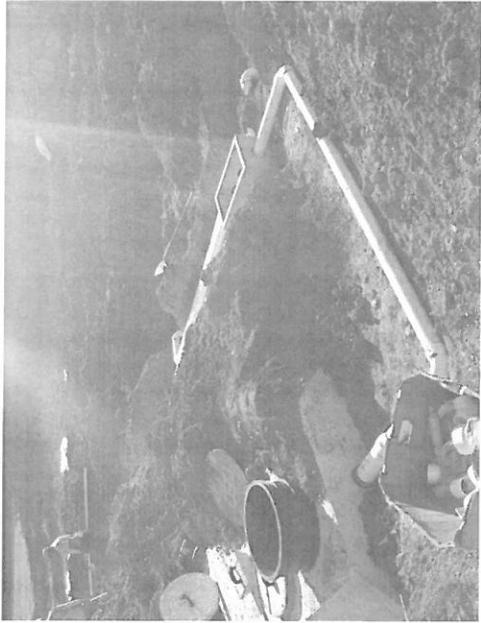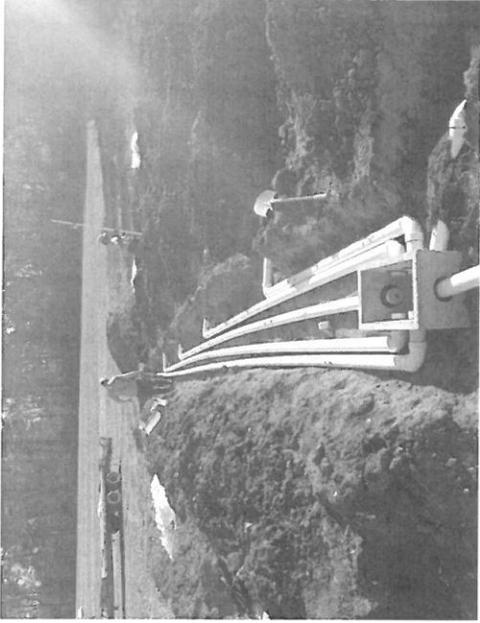

17-S-40851