

HTE# 17-5-40986

# Harriet County Department of Public Health

24134

PERMIT # 29364

## Operation Permit

New Installation  Septic Tank  Nitrification Line  Repair  Expansion

PROPERTY LOCATION: 51448 ATKINS RD

Name: (owner) Royal Oaks Bldg Group SUBDIVISION ATKINS Village LOT # 48

System Installer: Dennis Medlen Registration # \_\_\_\_\_


Basement with plumbing:  Garage  Number of Bedrooms 4

Type of Water Supply:  Community  Public  Well Distance from well \_\_\_\_\_ feet

System Type: Flush to 2520 Reduction Syst Types V and VI Systems expire in 5 years.

(In accordance with Table V a) Chamber type etc Owner must contact Health Department 6 months prior to expiration for permit renewal.

This system has been installed in compliance with applicable North Carolina General Statutes, Rules for Sewage Treatment and Disposal, and all conditions of the Improvement Permit and Construction Authorization.

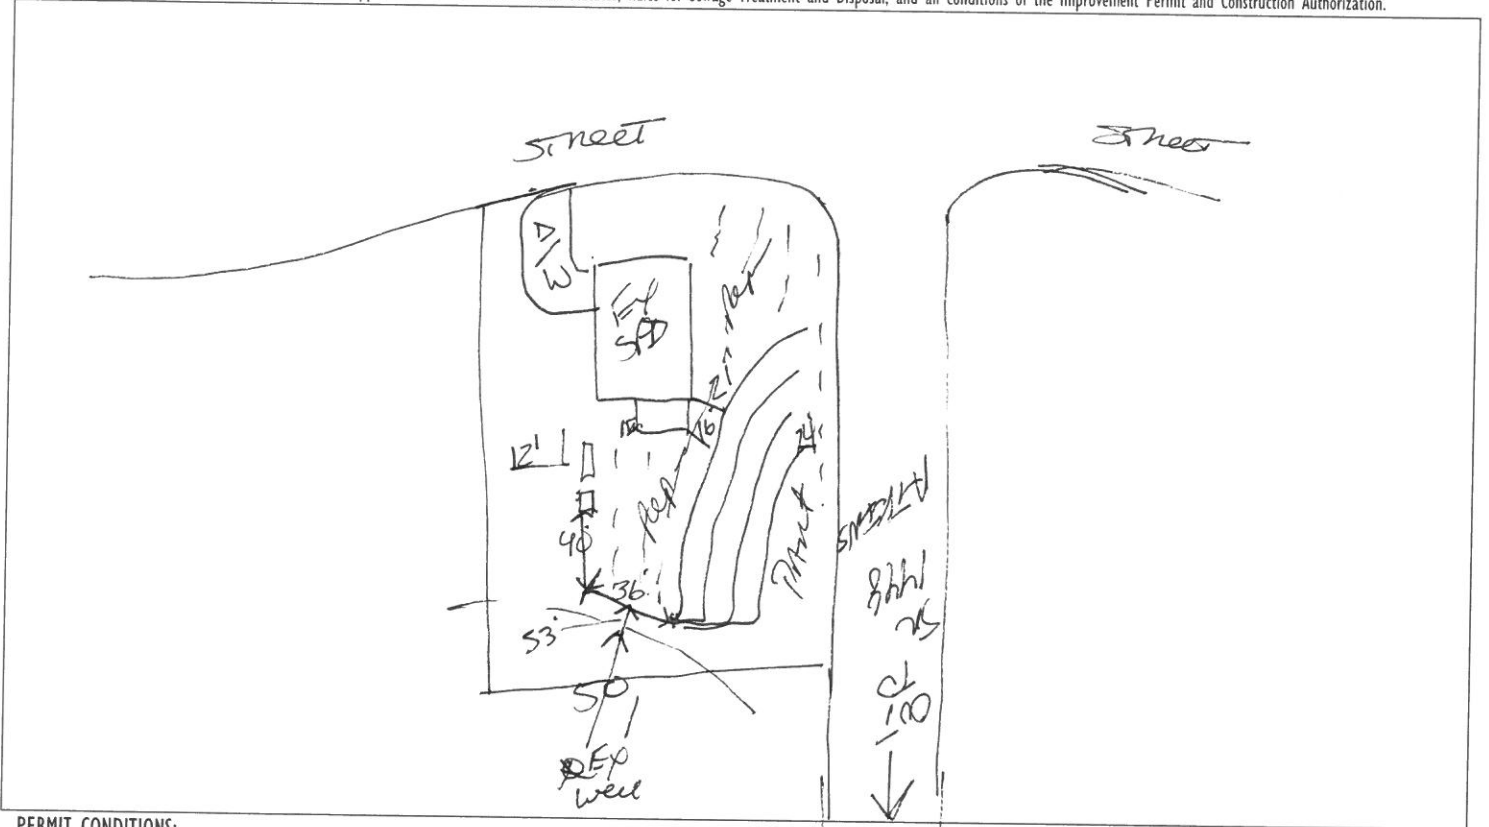

### PERMIT CONDITIONS:

- I. Performance: System shall perform in accordance with Rule .1961.
- II. Monitoring: As required by Rule .1961.
- III. Maintenance: As required by Rule .1961. Other: \_\_\_\_\_  
Subsurface system operator required? Yes  No   
If yes, see attached sheet for additional operation conditions, maintenance and reporting.
- IV. Operation: \_\_\_\_\_
- V. Other: \_\_\_\_\_

D-Box  Pump  Alarm  H2O Line  PWR Line

Following are the specifications for the sewage disposal system on the above captioned property.

Type of system:  Conventional  Other 15% Reduction Septic Tank: 1200 gallons Pump Tank: 1200 gallons  
 Subsurface Drainage Field No. of ditches 1 exact length of each ditch 340 feet width of ditches 3 feet depth of ditches 18" inches  
 French Drain Required: \_\_\_\_\_ Linear feet

Authorized State Agent James S. Markham Date 1-12-18



17-5-40986 (1)




17-5-40986 (2)



17-5-40986 (3)



17-5-40986 (4)

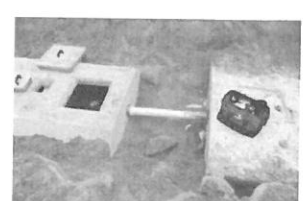

17-5-40986 (5)



17-5-40986 (6)



17-5-40986 (7)



17-5-40986 (8)



17-5-40986 (9)



17-5-40986 (10)



17-5-40986 (11)



17-5-40986 (12)



17-5-40986 (13)



17-5-40986 (14)



17-5-40986 (15)



17-5-40986 (16)



17-5-40986 (17)



17-5-40986 (18)



17-5-40986 (19)



17-5-40986 (20)



17-5-40986 (21)



17-5-40986 (22)



17-5-40986 (23)



17-5-40986 (24)



17-5-40986 (25)



17-5-40986 (26)



17-5-40986 (27)



17-5-40986 (28)



17-5-40986 (29)



17-5-40986 (30)



17-5-40986 (31)