

HTE# 17-5-41200

Harnett County Department of Public Health

24707

PERMIT # 29478

Operation Permit

New Installation Septic Tank Nitrification Line Repair Expansion

PROPERTY LOCATION: Oxford wood Dr. (old Stearns St 1006)

Name: (owner) Comfort Homes Inc SUBDIVISION Oxford wood LOT # 7

System Installer: Russell Phillips Registration # _____

Basement with plumbing: Garage Number of Bedrooms 3

Type of Water Supply: Community Public Well Distance from well NA feet


Address: 165 Oxford Woods Dr.

System Type: 25% reduction IIIb Types V and VI Systems expire in 5 years.

(In accordance with Table V a)

Owner must contact Health Department 6 months prior to expiration for permit renewal.

This system has been installed in compliance with applicable North Carolina General Statutes, Rules for Sewage Treatment and Disposal, and all conditions of the Improvement Permit and Construction Authorization.

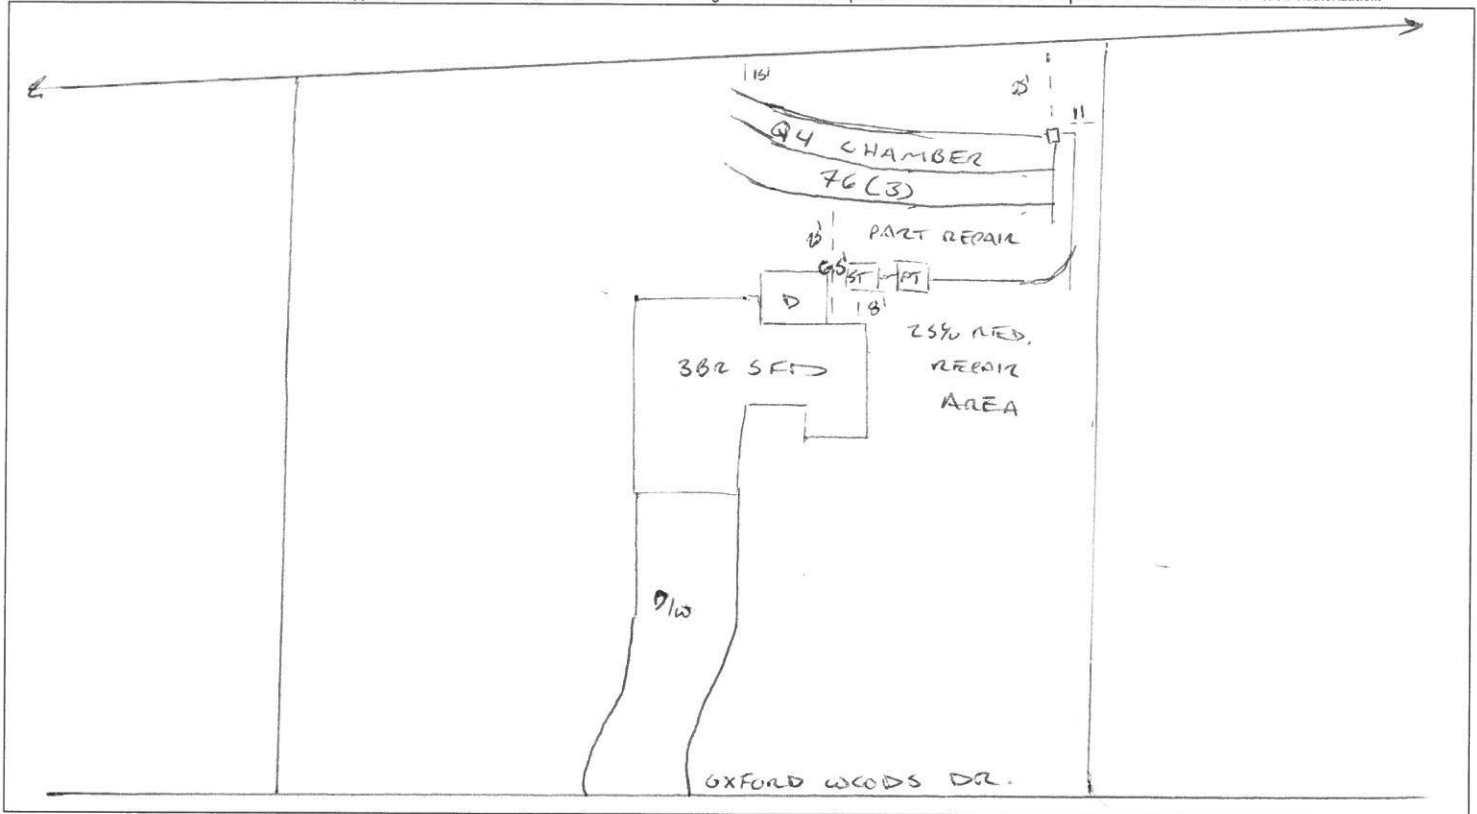

PERMIT CONDITIONS:

- I. Performance: System shall perform in accordance with Rule .1961.
- II. Monitoring: As required by Rule .1961.
- III. Maintenance: As required by Rule .1961. Other: _____
Subsurface system operator required? Yes No
If yes, see attached sheet for additional operation conditions, maintenance and reporting.

IV. Operation: _____

V. Other: _____

D-Box Pump Alarm H2O Line PWR Line

Following are the specifications for the sewage disposal system on the above captioned property.

Type of system: Conventional Other 24 chambers IIIb Septic Tank: 10000 gallons Pump Tank: 10000 gallons
 Subsurface No. of exact length width of depth of
 Drainage Field ditches 3 of each ditch 76 feet ditches 3 feet ditches 24 inches
 French Drain Required: _____ Linear feet

Authorized State Agent [Signature] Date 12/13/2017