

Initial Application Date: 5/26/17

Application # 1750041499
CU# _____

COUNTY OF HARNETT RESIDENTIAL LAND USE APPLICATION

Central Permitting 108 E. Front Street, Lillington, NC 27546 Phone: (910) 893-7525 ext:2 Fax: (910) 893-2793 www.harnett.org/permits

owner: Little Cross LLC

A RECORDED SURVEY MAP, RECORDED DEED (OR OFFER TO PURCHASE) & SITE PLAN ARE REQUIRED WHEN SUBMITTING A LAND USE APPLICATION

Buyer: Wynn Construction, Inc. Mailing Address: 2550 Capitol Dr. Ste 105
City: Creedmoor State: NC Zip: 27522 Contact No: 919 603-7965 Email: edward@wynnconstruct.com

APPLICANT: Edward Averett Mailing Address: 2550 Capitol Dr. Ste 105
City: Creedmoor State: NC Zip: 27522 Contact No: 919 603-7965 Email: edward@wynnconstruct.com

*Please fill out applicant information if different than landowner

CONTACT NAME APPLYING IN OFFICE: J. Edward Averett Phone # 919 603-7965

PROPERTY LOCATION: Subdivision: Avery Pond Lot #: 56 - Lot Size: 2.17
State Road # 406 State Road Name: Avery Pond Dr. Map Book & Page: 2016 | 201
Parcel: 080653 0029 60 PIN: 0653-26 - 5766-000
Zoning: R130 Flood Zone: _____ Watershed: _____ Deed Book & Page: / Power Company*: Duke Energy

*New structures with Progress Energy as service provider need to supply premise number _____ from Progress Energy.

PROPOSED USE:

SFD: (Size 60 x 60) # Bedrooms: 4 # Baths: 2.5 Basement (w/wo bath): _____ Garage: Deck: Crawl Space: _____ Slab: _____ Slab
(Is the bonus room finished? yes ___ no w/ a closet? yes no (if yes add in with # bedrooms)

Mod: (Size _____ x _____) # Bedrooms: _____ # Baths: _____ Basement (w/wo bath): _____ Garage: _____ Site Built Deck: _____ On Frame: _____ Off Frame: _____
(Is the second floor finished? yes no Any other site built additions? yes no

Manufactured Home: _____ SW _____ DW _____ TW _____ (Size _____ x _____) # Bedrooms: _____ Garage: _____ (site built?) Deck: _____ (site built?)

Duplex: (Size _____ x _____) No. Buildings: _____ No. Bedrooms Per Unit: _____

Home Occupation: # Rooms: _____ Use: _____ Hours of Operation: _____ #Employees: _____

Addition/Accessory/Other: (Size _____ x _____) Use: _____ Closets in addition? yes no

Water Supply: County _____ Existing Well _____ New Well (# of dwellings using well _____) *Must have operable water before final

Sewage Supply: New Septic Tank (Complete Checklist) _____ Existing Septic Tank (Complete Checklist) _____ County Sewer

Does owner of this tract of land, own land that contains a manufactured home within five hundred feet (500') of tract listed above? yes no

Does the property contain any easements whether underground or overhead yes no

Structures (existing or proposed): Single family dwellings: _____ Manufactured Homes: _____ Other (specify): _____


Required Residential Property Line Setbacks:

Front Minimum 35 Actual 36'
Rear 25 36.4'
Closest Side 10 15.7'
Sidestreet/corner lot 20
Nearest Building on same lot _____

Comments: _____

SPECIFIC DIRECTIONS TO THE PROPERTY FROM LILLINGTON: From HCCP right onto 210 Hwy. 3 miles, Left on 401 Hwy. for 15 miles
Left on Chalybeate Rd. for 1/8 mile, Avery Pond on the left

If permits are granted I agree to conform to all ordinances and laws of the State of North Carolina regulating such work and the specifications of plans submitted. I hereby state that foregoing statements are accurate and correct to the best of my knowledge. Permit subject to revocation if false information is provided.

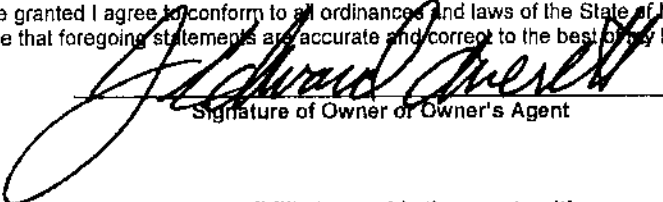

Signature of Owner or Owner's Agent

5-17
Date


It is the owner/applicants responsibility to provide the county with any applicable information about the subject property, including but not limited to: boundary information, house location, underground or overhead easements, etc. The county or its employees are not responsible for any incorrect or missing information that is contained within these applications.

This application expires 6 months from the initial date if permits have not been issued

POINT YARD _____ 30'
 NEAR YARD _____ 30'
 SIDE YARD _____ 10'
 CORNER LOT SIDE YARD _____ 30'
 MAXIMUM HEIGHT _____ 30'

CURVE RADIUS 280.00' CHORD 79.88' CHLREARING
 C44 280.00' 80.00' 8 18°35'23"W

AVERY POND DR. 50' R/W

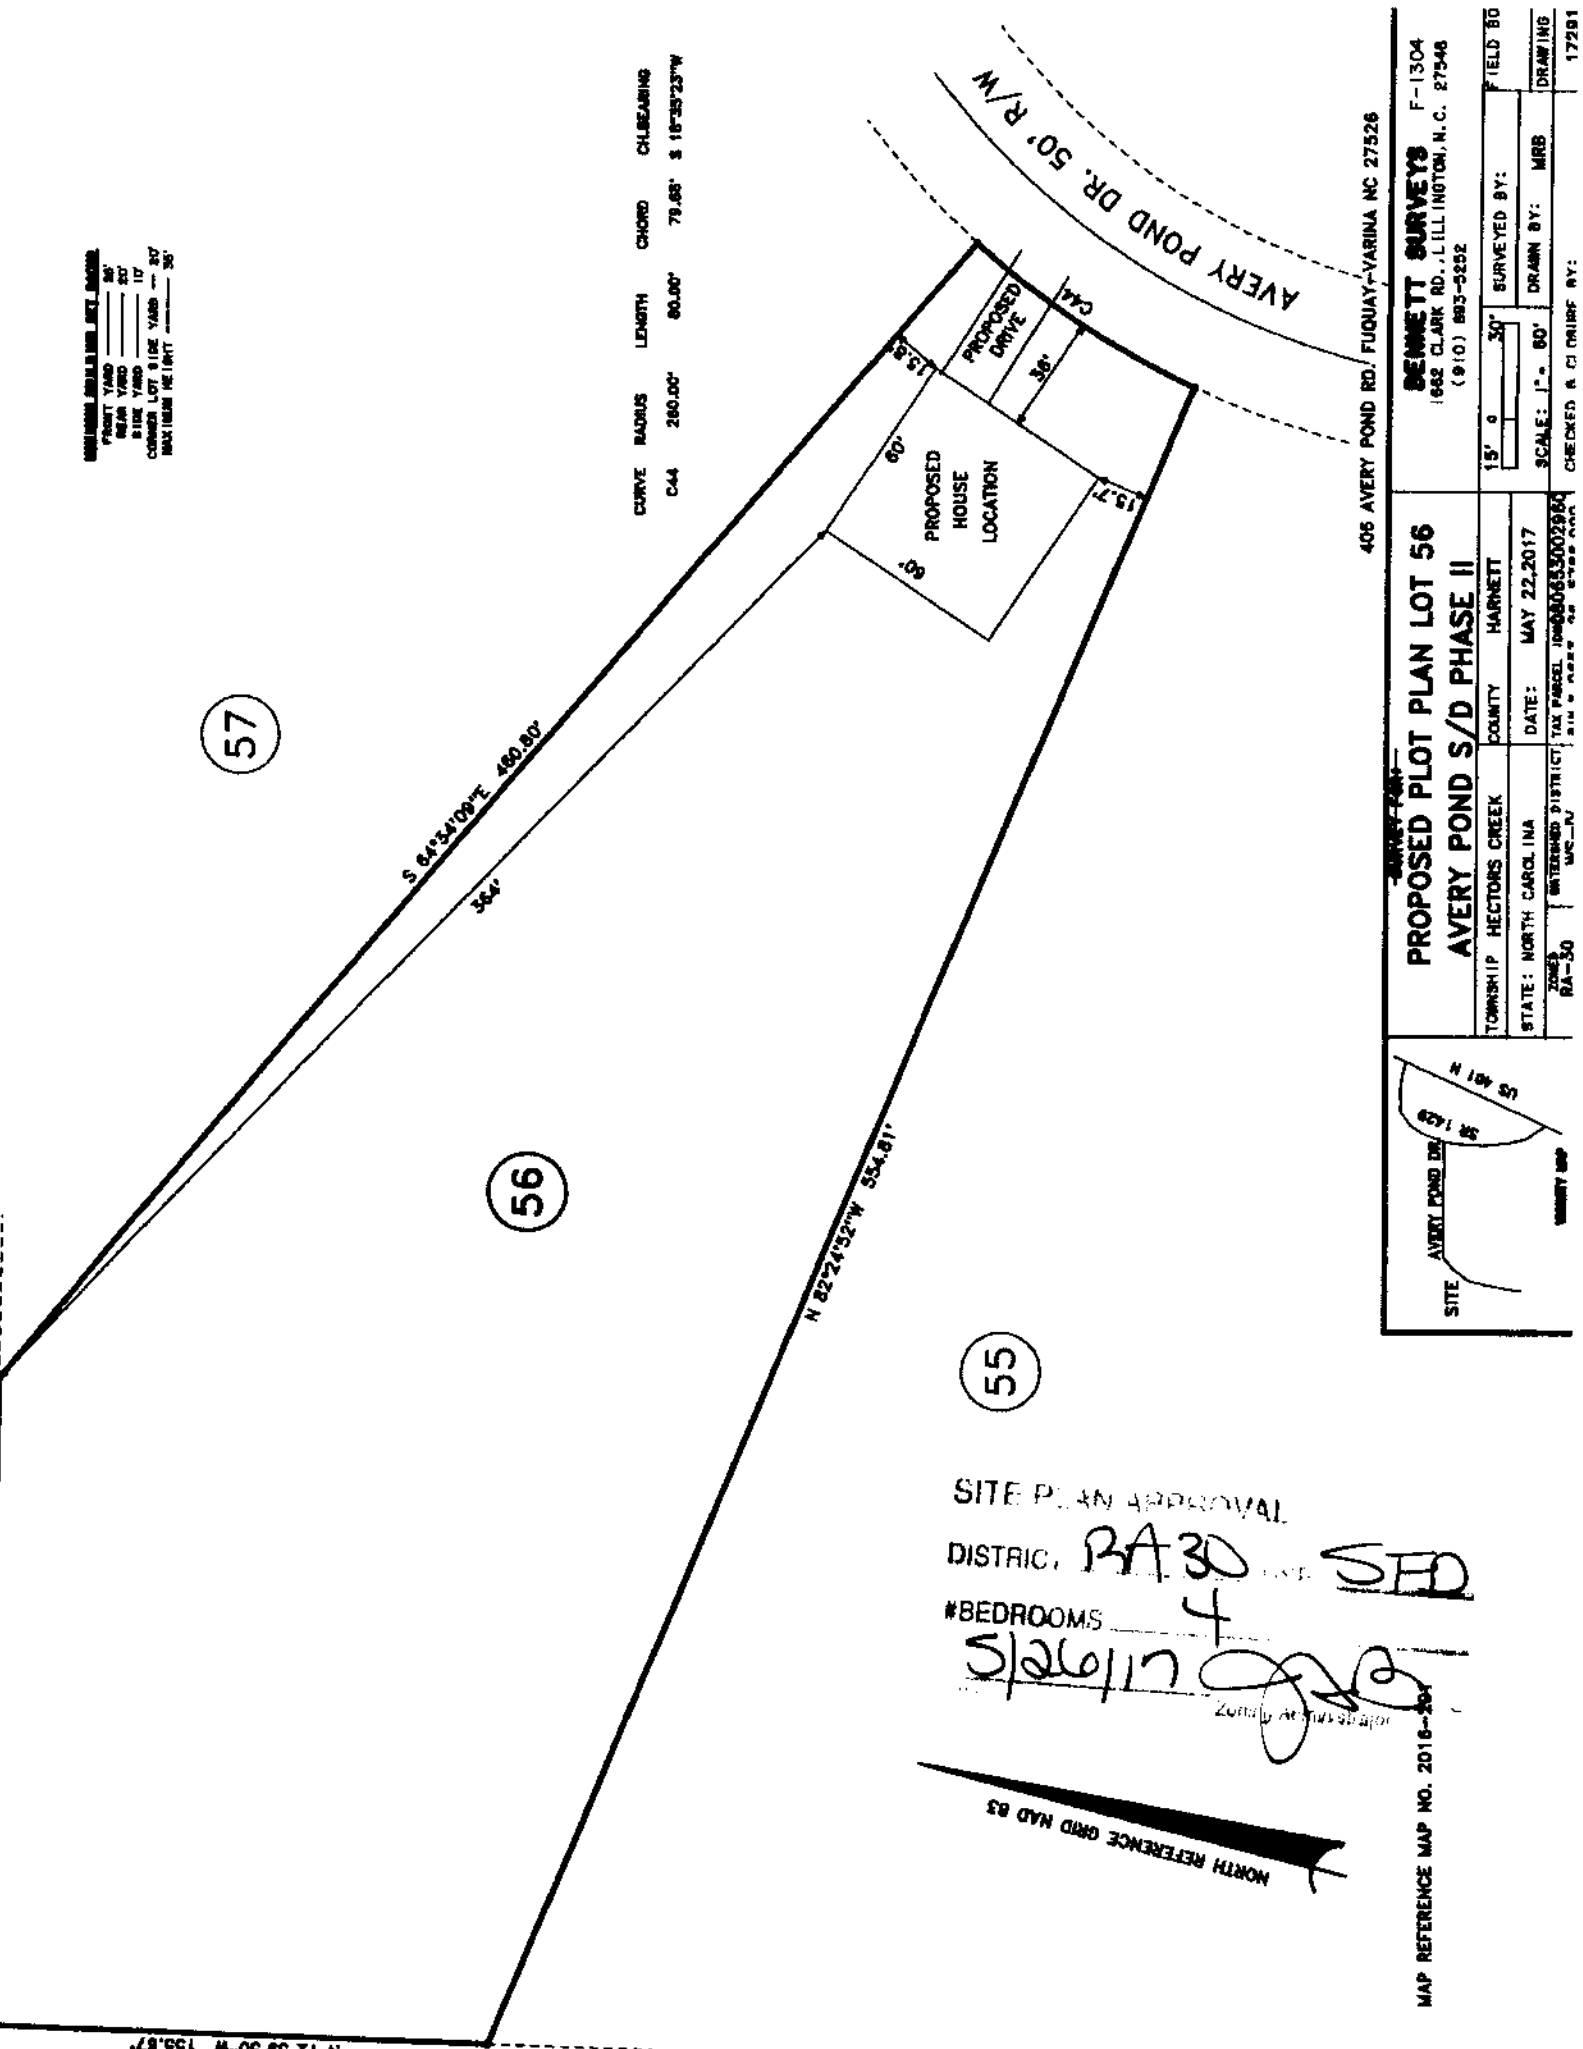


406 AVERY POND RD., FUQUAY-VARINA NC 27526

PROPOSED PLOT PLAN LOT 56
AVERY POND S/D PHASE II

BENNETT SURVEYS F-1304
 1682 CLARK RD., LILLINGTON, N.C. 27546
 (910) 893-9252

TOWNSHIP	HECTORS CREEK	COUNTY	HARNETT
STATE	NORTH CAROLINA	DATE	MAY 22, 2017
ZONE	RA-30	INTERESTED DISTRICT	TAX PARCEL ID#080853002984
SCALE:	1" = 80'	DRAWN BY:	MRB
SURVEYED BY:		CHECKED & C/D BY:	
FIELD BO		DRAWING	17281

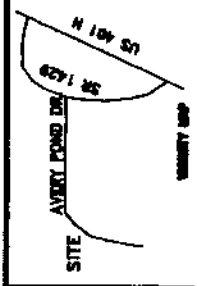

SITE PLAN APPROVAL
 DISTRICT: **RA 30** DIST: **SED**
 #BEDROOMS: **4**
 5/26/17
 Zoning Administrator



MAP REFERENCE MAP NO. 2018-204

N 12°58'30"W 155.87'

NAME: Wym Construction, Inc.

APPLICATION #: _____

This application to be filled out when applying for a septic system inspection.

County Health Department Application for Improvement Permit and/or Authorization to Construct

IF THE INFORMATION IN THIS APPLICATION IS FALSIFIED, CHANGED, OR THE SITE IS ALTERED, THEN THE IMPROVEMENT PERMIT OR AUTHORIZATION TO CONSTRUCT SHALL BECOME INVALID. The permit is valid for either 60 months or without expiration depending upon documentation submitted. (Complete site plan = 60 months; Complete plat = without expiration)

910-893-7525 option 1

CONFIRMATION # _____

Environmental Health New Septic System Code 800

- **All property irons must be made visible.** Place "pink property flags" on each corner iron of lot. All property lines must be clearly flagged approximately every 50 feet between corners.
- Place "orange house corner flags" at each corner of the proposed structure. Also flag driveways, garages, decks, out buildings, swimming pools, etc. Place flags per site plan developed at/for Central Permitting.
- Place orange Environmental Health card in location that is easily viewed from road to assist in locating property.
- If property is thickly wooded, Environmental Health requires that you clean out the undergrowth to allow the soil evaluation to be performed. Inspectors should be able to walk freely around site. **Do not grade property.**
- **All lots to be addressed within 10 business days after confirmation. \$25.00 return trip fee may be incurred for failure to uncover outlet lid, mark house corners and property lines, etc. once lot confirmed ready.**
- After preparing proposed site call the voice permitting system at 910-893-7525 option 1 to schedule and use code **800** (after selecting notification permit if multiple permits exist) for Environmental Health inspection. Please note confirmation number given at end of recording for proof of request.
- Use Click2Gov or IVR to verify results. Once approved, proceed to Central Permitting for permits.

Environmental Health Existing Tank Inspections Code 800

- Follow above instructions for placing flags and card on property.
- Prepare for inspection by removing soil over **outlet end** of tank as diagram indicates, and lift lid straight up (if possible) and then **put lid back in place.** (Unless inspection is for a septic tank in a mobile home park)
- **DO NOT LEAVE LIDS OFF OF SEPTIC TANK**
- After uncovering **outlet end** call the voice permitting system at 910-893-7525 option 1 & select notification permit if multiple permits, then use code **800** for Environmental Health inspection. Please note confirmation number given at end of recording for proof of request.
- Use Click2Gov or IVR to hear results. Once approved, proceed to Central Permitting for remaining permits.

SEPTIC

If applying for authorization to construct please indicate desired system type(s): can be ranked in order of preference, must choose one.

- Accepted Innovative Conventional Any
 Alternative Other _____


The applicant shall notify the local health department upon submittal of this application if any of the following apply to the property in question. If the answer is "yes", applicant **MUST ATTACH SUPPORTING DOCUMENTATION**:

- YES NO Does the site contain any Jurisdictional Wetlands?
 YES NO Do you plan to have an irrigation system now or in the future?
 YES NO Does or will the building contain any drains? Please explain. _____
 YES NO Are there any existing wells, springs, waterlines or Wastewater Systems on this property?
 YES NO Is any wastewater going to be generated on the site other than domestic sewage?
 YES NO Is the site subject to approval by any other Public Agency?
 YES NO Are there any Easements or Right of Ways on this property?
 YES NO Does the site contain any existing water, cable, phone or underground electric lines?

If yes please call No Cuts at 800-632-4949 to locate the lines. This is a free service.

I Have Read This Application And Certify That The Information Provided Herein Is True, Complete And Correct. Authorized County And State Officials Are Granted Right Of Entry To Conduct Necessary Inspections To Determine Compliance With Applicable Laws And Rules.

I Understand That I Am Solely Responsible For The Proper Identification And Labeling Of All Property Lines And Corners And Making The Site Accessible So That A Complete Site Evaluation Can Be Performed.

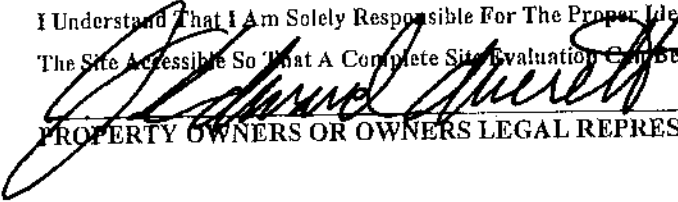
PROPERTY OWNERS OR OWNERS LEGAL REPRESENTATIVE SIGNATURE (REQUIRED)

5-17
DATE



REALTOR® North Carolina Association of REALTORS®

AGREEMENT FOR PURCHASE AND SALE OF REAL PROPERTY

THIS AGREEMENT, including any and all addenda attached hereto ("Agreement"), is by and between

Hyna Construction, Inc

a(n) NA ("Buyer"), and
(individual or State of formation and type of entity)

a(n) Little Cross, LLC
NA ("Seller").
(individual or State of formation and type of entity)

FOR AND IN CONSIDERATION OF THE MUTUAL PROMISES SET FORTH HEREIN AND OTHER GOOD AND VALUABLE CONSIDERATION, THE RECEIPT AND SUFFICIENCY OF WHICH ARE HEREBY ACKNOWLEDGED, THE PARTIES HERETO AGREE AS FOLLOWS:

Section 1. Terms and Definitions: The terms listed below shall have the respective meaning given them as set forth adjacent to each term.

(a) "Property": (Address) Phase 1, Avery Pond
Lot 1 - 35, 67, 68, 69 and 70

Plat Reference: Lot(s) NA, Block or Section Phase 1, as shown on Plat Book or Slide
2016 at Page(s) 141-142, Harnett County, consisting of 35+/- acres.

If this box is checked, "Property" shall mean that property described on Exhibit A attached hereto and incorporated herewith by reference.

(For information purposes: (i) the tax parcel number of the Property is: 0653-36-6583; and, (ii) some or all of the Property, consisting of approximately 35 acres, is described in Deed Book 3328, Page No. 980, Harnett County.)

together with all buildings and improvements thereon and all fixtures and appurtenances thereto and all personal property, if any, itemized on Exhibit A.

\$ \$1,170,000.00 (b) "Purchase Price" shall mean the sum of One Million, One Hundred Seventy
Thousand Dollars.

payable on the following terms:

\$ NA (i) "Earnest Money" shall mean _____ Dollars
or terms as follows: NA

Upon this Agreement becoming a contract in accordance with Section 14, the Earnest Money shall be promptly deposited in escrow with NA (name of person/entity with whom deposited), to be applied as part payment of the Purchase Price of the Property at Closing, or disbursed as agreed upon under the provisions of Section 10 herein.



This form jointly approved by:
North Carolina Bar Association
North Carolina Association of REALTORS®, Inc.

Buyer Initials Jole Seller Initials HT

STANDARD FORM 590-T
Revised 7/2013
© 7/2013

THE NORTH CAROLINA ASSOCIATION OF REALTORS®, INC. AND THE NORTH CAROLINA BAR ASSOCIATION MAKE NO REPRESENTATION AS TO THE LEGAL VALIDITY OR ADEQUACY OF ANY PROVISION OF THIS FORM IN ANY SPECIFIC TRANSACTION, IF YOU DO NOT UNDERSTAND THIS FORM OR FEEL THAT IT DOES NOT PROVIDE FOR YOUR LEGAL NEEDS, YOU SHOULD CONSULT A NORTH CAROLINA REAL ESTATE ATTORNEY BEFORE YOU SIGN IT.

BUYER:	SELLER:
Individual	Individual
_____	_____
Date: _____	Date: _____
_____	_____
Date: _____	Date: _____
Business Entity	Business Entity
_____	_____
By: <u>Hynn Construction, Inc</u> (Name of Entity)	By: <u>Idelle Cross, LLC</u> (Name of Entity)
Name: _____	Name: _____
Title: _____	Title: _____
Date: <u>6-5-16</u>	Date: <u>6/7/16</u>

The undersigned hereby acknowledges receipt of the Earnest Money set forth herein and agrees to hold said Earnest Money in accordance with the terms hereof.

_____ ME
(Name of Firm)

Date: ME _____ By: ME _____

DO NOT REMOVE!

Details: Appointment of Lien Agent

Entry #: 652989

Filed on: 05/15/2017

Initially filed by: wynnhomes

Designated Lien Agent

Investors Title Insurance Company

Online: www.liensnc.com

Address: 19 W. Hargett St., Suite 5077 Raleigh, NC
27601

Phone: 888-690-7384

Fax: 919-489-5231

Email: support@liensnc.com

Project Property

avery pond subdivision lot 056
406 avery pond dr.
fayyay varina, NC 27526
harnett County

Property Type

I-2 Family Dwelling

Print & Post



Contractors:

Please post this notice on the Job Site

Suppliers and Subcontractors:

Scan this image with your smart phone to view this filing. You can then file a Notice to Lien Agent for this project.

Owner Information

wynnhomes
2550 capitol dr.
creedmoor, NC 27522
United States
Email: nancy@wynnhomes.com
Phone: 919-528-1347

View Comments (0)

Technical Support Hotline: (888) 690-7384

1750041499

Harnett County Central Permitting
PO Box 85 Lillington NC 27546
910 893 7626 Fax 910 893 2793 www.harnett.org/permits

Each section below to be filled out by whomever performing work. Must be owner or licensed contractor. Address company name & phone must match.

Application for Residential Building and Trades Permit

Owner's Name Wynn Construction, Inc. Date 6-17
Site Address 406 Avery Pond Dr. Phone 919 603-7965
Directions to job site from Lillington From HCCP right to 210 Hwy 3 miles, left on 401 Hwy for 15 miles, left on Chalubeate Rd for 1/8 mile, Avery Pond on left.

Subdivision Avery Pond Lot 56
Description of Proposed Work New Construction - SFD # of Bedrooms 4
Heated SF 2029 Unheated SF 824 Finished Bonus Room? N Crawl Space Slab

General Contractor Information

Wynn Construction, Inc. 919 603-7965
Building Contractor's Company Name Telephone
2550 Capitol Dr. Ste 105 Creedmoor, NC 27522 edward@wynnhomes.com
Address Email Address
46295

License #

Electrical Contractor Information

Description of Work New Construction Service Size 200 Amps T-Pole Yes No
E. A. Jackson Electric 919 730-1251
Electrical Contractor's Company Name Telephone
9261 Raleigh Rd. Benson, NC 27504
Address Email Address
21144

License #

Mechanical/HVAC Contractor Information

Description of Work New Construction
Certified Heat and Air 910 858-0000
Mechanical Contractor's Company Name Telephone
777 Sunset Lake Rd. Lumber Bridge NC 28357
Address Email Address
NC200212 H3 Class I

License #

Plumbing Contractor Information

Description of Work New Construction # Baths 2.5
Thornton's Plumbing 919 550-4833
Plumbing Contractor's Company Name Telephone
3160-A Onar Rd. Clayton NC 27527
Address Email Address
22152

License #

Insulation Contractor Information

Tatum Insulation 919 661-0999
Insulation Contractor's Company Name & Address Telephone

*NOTE General Contractor must fill out and sign the second page of this application

I hereby certify that I have the authority to make necessary application that the application is correct and that the construction will conform to the regulations in the Building Electrical Plumbing and Mechanical codes and the Harnett County Zoning Ordinance I state the information on the above contractors is correct as known to me and that by signing below I have obtained all subcontractors permission to obtain these permits and if any changes occur including listed contractors site plan number of bedrooms building and trade plans Environmental Health permit changes or proposed use changes I certify it is my responsibility to notify the Harnett County Central Permitting Department of any and all changes

EXPIRED PERMIT FEES - 6 Months to 2 years permit re-issue fee is \$150 00 After 2 years re-issue fee is as per current fee schedule

J. Edward Averitt
Signature of Owner/Contractor/Officer(s) of Corporation

6-17
Date

Affidavit for Worker's Compensation N C G S 87-14

The undersigned applicant being the

General Contractor Owner Officer/Agent of the Contractor or Owner

Do hereby confirm under penalties of perjury that the person(s) firm(s) or corporation(s) performing the work set forth in the permit

Has three (3) or more employees and has obtained workers compensation insurance to cover them

Has one (1) or more subcontractors(s) and has obtained workers compensation insurance to cover them

Has one (1) or more subcontractors(s) who has their own policy of workers compensation insurance covering themselves

Has no more than two (2) employees and no subcontractors

While working on the project for which this permit is sought it is understood that the Central Permitting Department issuing the permit may require certificates of coverage of worker s compensation insurance prior to issuance of the permit and at any time during the permitted work from any person firm or corporation carrying out the work

Company or Name Wynn Construction, Inc.

Sign w/Title *J. Edward Averitt Const. Coord.* Date 6-17

DO NOT REMOVE!

Details: Appointment of Lien Agent

Entry #: 652989

Filed on: 05/15/2017

Initially filed by: wynnhomes

Designated Lien Agent

Investors Title Insurance Company

Online: www.henric.com

Address: 19 W. Hargett St., Suite 5077 Raleigh, NC
27601

Phone: 888-690-7384

Fax: 919-480-5731

Email: support@henric.com

Owner Information

wynnhomes
2550 capital dr
creeksmoor, NC 27522
United States
Email: nancy@wynnhomes.com
Phone: 919-528-1347

Project Property

avery pond subdivision lot 056
406 avery pond dr.
froggy varina, NC 27526
harnett County

Property Type

1-2 Family Dwelling

Print & Post



Contractors:

Please post this notice on the Job Site.

Suppliers and Subcontractors:

Scan this image with your smart phone to view this filing. You can then file a Notice to Lien Agent for this project.

View Comments (0)

Technical Support Hotline: (888) 690 7384