

HTE# 17-5-41554

Harnett County Department of Public Health

24965

PERMIT # 29556

Operation Permit

New Installation [x] Septic Tank [x] Nitrification Line [ ] Repair [ ] Expansion [ ]

PROPERTY LOCATION: 1290 Cokesburg Rd (52/1403)

Name: (owner) Dennis & Jennifer Patten SUBDIVISION \_\_\_\_\_ LOT # \_\_\_\_\_

System Installer: Dennis Medlin Registration # \_\_\_\_\_


Basement with plumbing: [ ] Garage [x] Number of Bedrooms 3

Type of Water Supply: [ ] Community [ ] Public [x] Well Distance from well 115 feet

System Type: 25% Reduction Sys IIg Types V and VI Systems expire in 5 years.

(In accordance with Table V a) Owner must contact Health Department 6 months prior to expiration for permit renewal.

This system has been installed in compliance with applicable North Carolina General Statutes, Rules for Sewage Treatment and Disposal, and all conditions of the Improvement Permit and Construction Authorization.

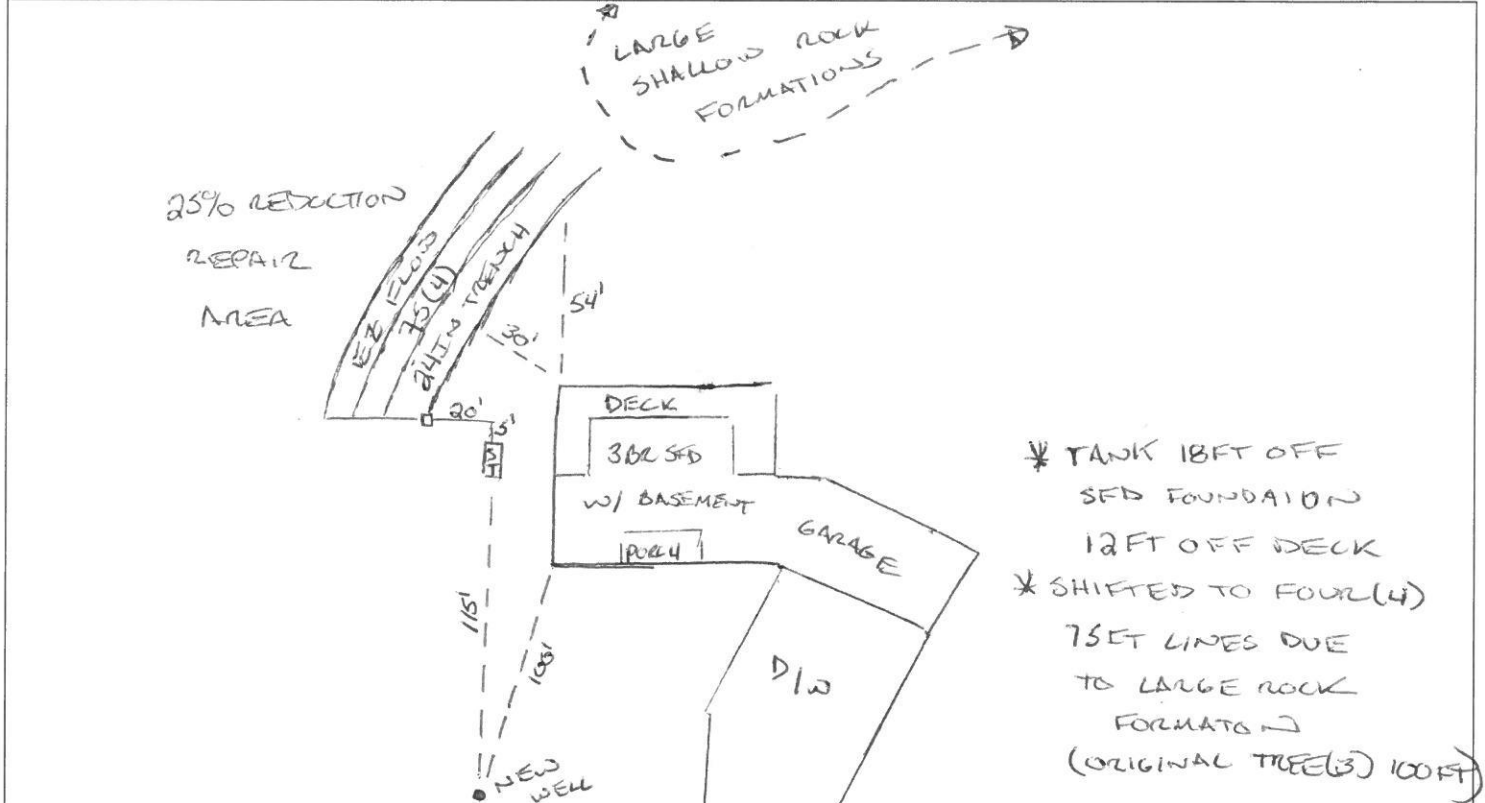

PERMIT CONDITIONS:

- I. Performance: System shall perform in accordance with Rule .1961.
- II. Monitoring: As required by Rule .1961.
- III. Maintenance: As required by Rule .1961. Other: \_\_\_\_\_  
Subsurface system operator required? Yes [ ] No [ ]  
If yes, see attached sheet for additional operation conditions, maintenance and reporting.
- IV. Operation: \_\_\_\_\_
- V. Other: \_\_\_\_\_

[ ] D-Box [ ] Pump [ ] Alarm [ ] H2O Line [ ] PWR Line

Following are the specifications for the sewage disposal system on the above captioned property.

Type of system: [ ] Conventional [x] Other EZ Flow IIg Septic Tank: 1000 gallons Pump Tank: \_\_\_\_\_ gallons  
 Subsurface Drainage Field No. of ditches 4 exact length of each ditch 75 feet width of ditches 3 feet depth of ditches 24 inches  
 French Drain Required: \_\_\_\_\_ Linear feet

Authorized State Agent [Signature] Date 06/08/2018