
ADDRESS . . : 46454 *UNASSIGNED SUBDIV: ANGUS & DUNCAN DARROCH HEIRS
TENANT, NBR: 17-50041795 DET GARAGE *****
CONTRACTOR : TIMBERKRAFT LOG HOMES PHONE : (910) 803-0270
OWNER . . : KAYLOR ROBERT S & SANDRA M PHONE :
PARCEL . . : 09-9544- - -0027- - -
APPL NUMBER: 17-50041775 CP NEW RESIDENTIAL (SFD)
DIRECTIONS : T/S: 07/05/2017 02:13 PM BPETRICH --
SOUTH ON MAIN STREET - RIGHT ONTO W OLD
ROAD - LEFT ONTO NC27W - RIGHT ONTO
NC 24/27 - LEFT ONTO HILLMON GROVE ROAD
- SITE IS AT THE CORNER OF HILLMON
GROVE AND CYPRESS CHURCH ROAD.

STRUCTURE: 000 000 34X52 3BD 2BA CRAWL W/GARAGE W/DECKS
FLOOD ZONE : FLOOD ZONE X
BEDROOMS : 3.00 PROPOSED USE : SFD
SEPTIC - EXISTING? : NEW TANK WATER SUPPLY : COUNTY

PERMIT: CPSF 00 CP * SFD

TYP/SQ	REQUESTED COMPLETED	INSP RESULT	DESCRIPTION RESULTS/COMMENTS
H824 01	9/20/17 9/20/17	OT AP	ENVIR. OPERATIONS PERMIT TIME: 17:00 VRU #: 003028495 T/S: 09/21/2017 09:41 AM KHINSON ----- T/S: 09/21/2017 09:41 AM KHINSON -----
A814 01	10/10/17 10/11/17	TW AP	ADDRESS CONFIRMATION TIME: 17:00 VRU #: 003036068 40 CYPRESS CHURCH RD CAMERON 28326 **POST # ON HOME AND ON A SIGN BY DRIVE/ACCESS TO HOME T/S: 10/11/2017 08:08 AM TWARD -----
B101 01	10/10/17 10/10/17	TSG DA	R*BLDG FOOTING / TEMP SVC POLE TIME: 17:00 VRU #: 003036076 T/S: 10/09/2017 10:03 AM LLUCAS ----- 1- GRADE STAKES OR MARKS TO INDICATE CONCRETE DEPTH NOT INSTALLED. 2-FOOTING TRANSITION BOARDS NOT INSTALLED AT STEP DOWNS.
B101 02	10/12/17 10/12/17	TSG DP	R*BLDG FOOTING / TEMP SVC POLE TIME: 17:00 VRU #: 003037702 T/S: 10/10/2017 04:17 PM BPETRICH ----- REMOVE WATER AND MUD FROM FOOTINGS. 2-TOILET FAC REQUIRED ON SITE
B101 03	10/16/17 10/16/17	TSG AP	R*BLDG FOOTING / TEMP SVC POLE TIME: 17:00 VRU #: 003039526 T/S: 10/13/2017 01:49 PM BPETRICH ----- T/S: 10/16/2017 10:29 AM SGUY -----
B103 01	10/25/17 10/25/17	TSG DA	R*BLDG FOUND & TEMP SVC POLE TIME: 17:00 VRU #: 003043411 T/S: 10/24/2017 09:22 AM BPETRICH ----- T/S: 10/24/2017 09:29 AM BPETRICH ----- 1- GARAGE FOUNDATION NOT INSTALLED. 2-FRONT PORCH PIERS NOT INSTALLED. 3-FRONT FOUNDATION SHOLDER PIERS MISSING PROJECTION, ENGINEERING REPAIR REQUIRED TO CONTINUE.
B103 02	11/21/17 <u>11-21</u>	TI <u>IK</u>	R*BLDG FOUND & TEMP SVC POLE TIME: 17:00 VRU #: 003055894 T/S: 11/20/2017 08:28 AM LLUCAS ----- <i>engineers letter in permit box</i> ----- COMMENTS AND NOTES -----

VIOLATION NOTICE

DO NOT REMOVE!

Harnett County Inspection Department

108 East Front Street • P.O. Box 65

Lillington, NC 27546

Phone: (910) 893-7525 Ext. 1 • Fax: (910) 893-2793

Job Name: Timber/Craft Log Home Date: 11-21-17

Address: _____

Lot No.: _____ Permit No.: 17-5004775

(Check Box for Violation)

- | | | | | | | | |
|-------------------------------------|-------------------------------------|----------------------------------|--|-------------------------------------|---------------------------------------|---------------------------------|--------------------------------------|
| <input type="checkbox"/> Footing | <input type="checkbox"/> Foundation | <input type="checkbox"/> Bldg. | <input type="checkbox"/> Elec. | <input type="checkbox"/> Plumb. | <input type="checkbox"/> Mech. | <input type="checkbox"/> Insul. | <input type="checkbox"/> Floor Fram. |
| <input type="checkbox"/> Floor Slab | <input type="checkbox"/> MFG. Home | <input type="checkbox"/> Modular | <input type="checkbox"/> Damp/Water Proof. | <input type="checkbox"/> Structural | <input type="checkbox"/> Wall Sheath. | <input type="checkbox"/> Other | |

Violations Found: ① OK to pour footings at pilasters
Do not set home until foundation is complete

Code Enforcement Official

Signature: Ken Slatt Date: 11-21-17

It is unlawful for any subcontractor, general contractor, or owner to cover or cause to be covered any part of the work with flooring, sheetrock, earth or other material until the proper inspector had ample time to approve the installation


THUNDERCRAFT LOG HOMES	
SCORE	
LOT #	HILMON CROVE RD
	BMO KWT/NG
	REV:
DATE	11/3/2017

Engineering
Lech
STRUCTURAL ENGINEERS
 License No. C3870
 783 Wind Chase Court, Suite 100
 Raleigh, North Carolina 27615
 (919) 844-1661 Fax (919) 844-1665




2 of 2
 S2
 SHEET NO.

17-75-888
 PROJECT NO.
 16-65-409
 PARENT NO.

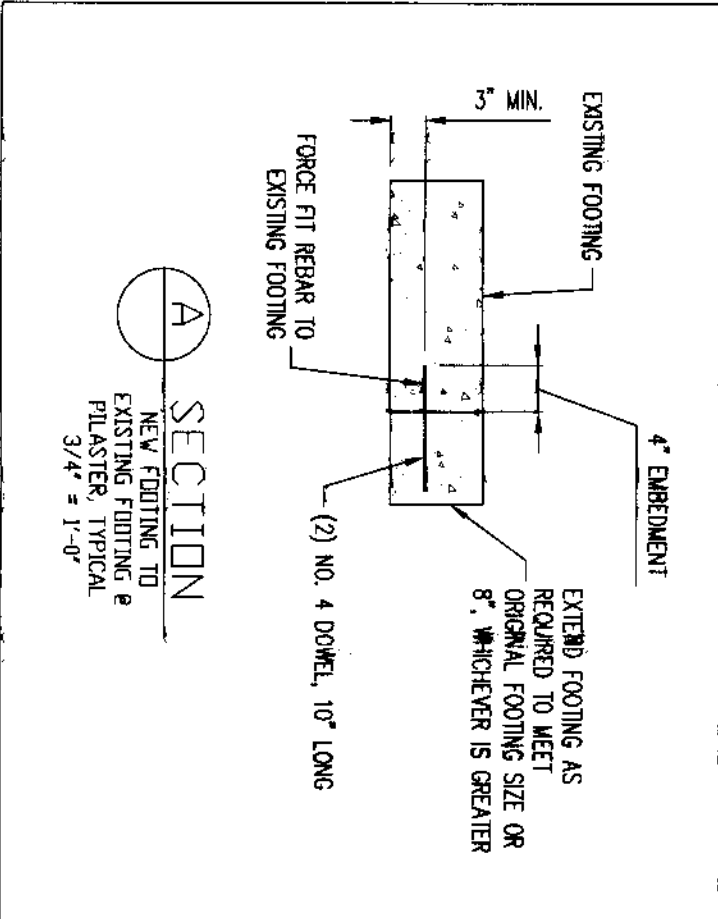

FOUNDATION PLAN

1/4" = 1'-0"

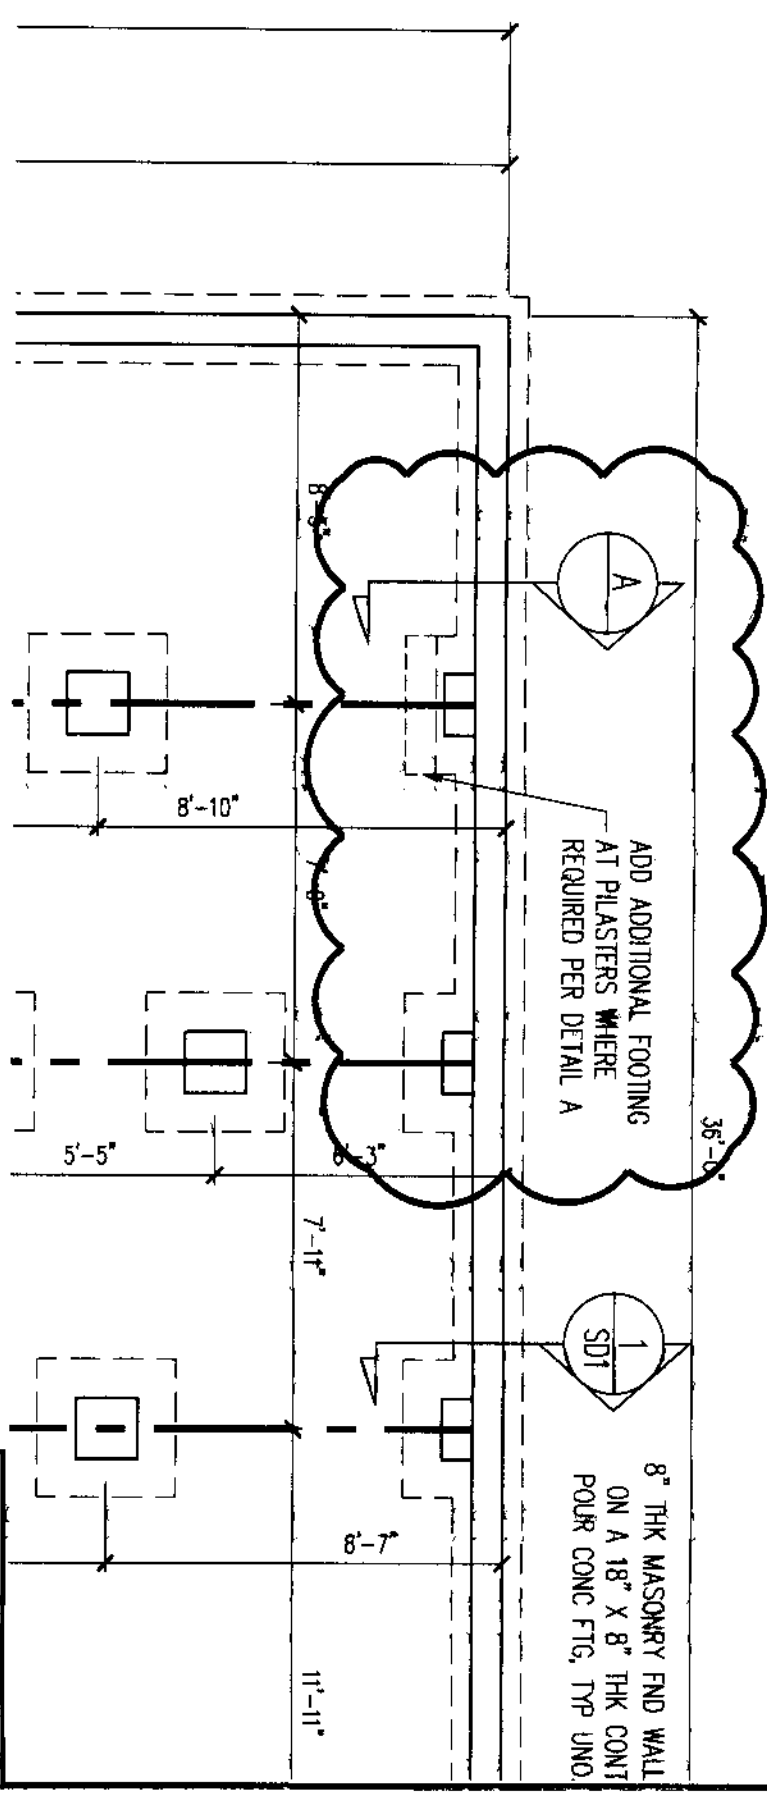

1 of 2	S1	PROJECT NO.	17-75-888	PARENT NO.	16-65-409
--------	----	-------------	-----------	------------	-----------

TIMBRERAFT LOC HOMES			
SCOPE	LOT #	HILMON GROVE RD	ENG KWT/NBC
			REV:
			DATE 11/3/2017

Engineering

STRUCTURAL ENGINEERS

License No. C3870

83 Wind Chime Court, Suite 100

Raleigh, North Carolina 27615

ASSOCIATES, P.A. (919) 844-1661 Fax (919) 844-1665

