

HTE# 17-5-42434

Harnett County Department of Public Health

25296

PERMIT # 29766


Operation Permit

☒ New Installation ☒ Septic Tank ☒ Nitrification Line ☐ Repair ☐ ExpansionPROPERTY LOCATION: 5098 NC 27 E.Name: (owner) William & Nanene Pickett SUBDIVISION _____ LOT # _____System Installer: Cory Gilbert Registration # _____Basement with plumbing: ☐ Garage ☐ Number of Bedrooms 5Type of Water Supply: ☐ Community ☒ Public ☐ Well Distance from well 100+ feetSystem Type: 25% reduction sys. III g Types V and VI Systems expire in 5 years.

(In accordance with Table V a)

Owner must contact Health Department 6 months prior to expiration for permit renewal.

This system has been installed in compliance with applicable North Carolina General Statutes, Rules for Sewage Treatment and Disposal, and all conditions of the Improvement Permit and Construction Authorization.

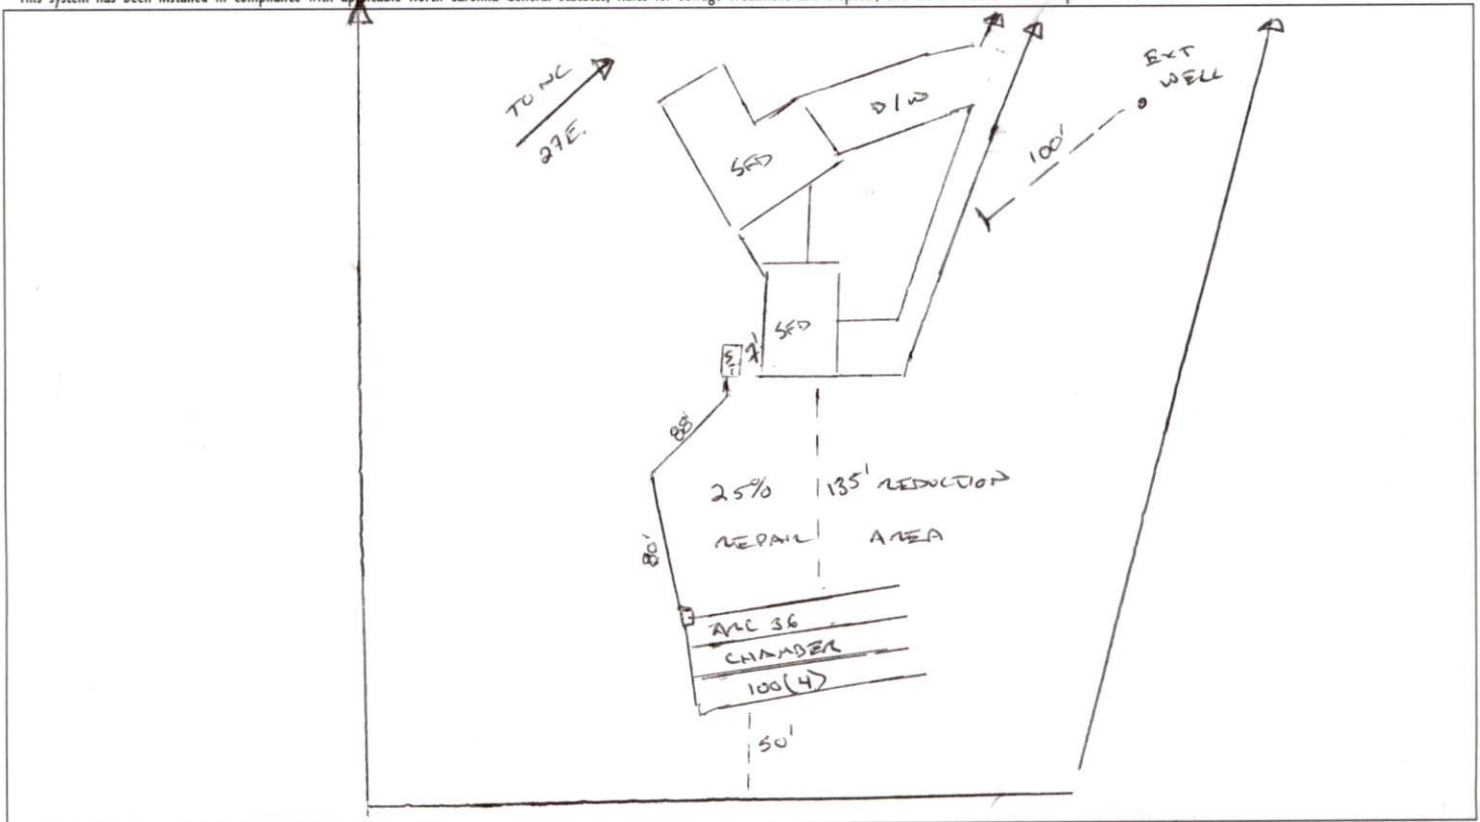

PERMIT CONDITIONS:

I. Performance: System shall perform in accordance with Rule .1961.

II. Monitoring: As required by Rule .1961.

III. Maintenance: As required by Rule .1961. Other: _____

Subsurface system operator required? Yes ☐ No ☒

If yes, see attached sheet for additional operation conditions, maintenance and reporting.

IV. Operation: _____

V. Other: _____

☐ D-Box ☐ Pump ☐ Alarm ☐ H2O Line ☐ PWR Line

Following are the specifications for the sewage disposal system on the above captioned property.

Type of system: ☐ Conventional ☒ Other Inc 36 III g Septic Tank: 1250 gallons Pump Tank: _____ gallonsSubsurface No. of 4 exact length width of 36 depth of 3 ditches 100 feet ditches 24-18 inches

Drainage Field ditches _____ of each ditch _____ feet

French Drain Required: _____ Linear feet

Authorized State Agent [Signature]Date 01/02/2018