

HTE# 17-5-42462

Harnett County Department of Public Health

24985

PERMIT # 29243

Operation Permit

New Installation Septic Tank Nitrification Line Repair Expansion

PROPERTY LOCATION: 955 Royce McLamb Rd. (SR 2042)

Name: (owner) Red Door Homes SUBDIVISION _____ LOT # 7

System Installer: Patrick Gaudner Registration # _____


Basement with plumbing: Garage Number of Bedrooms 4

Type of Water Supply: Community Public Well Distance from well NA feet

System Type: 25% Reduction Sys. IIIg Types V and VI Systems expire in 5 years.

(In accordance with Table V a) Owner must contact Health Department 6 months prior to expiration for permit renewal.

This system has been installed in compliance with applicable North Carolina General Statutes, Rules for Sewage Treatment and Disposal, and all conditions of the Improvement Permit and Construction Authorization.

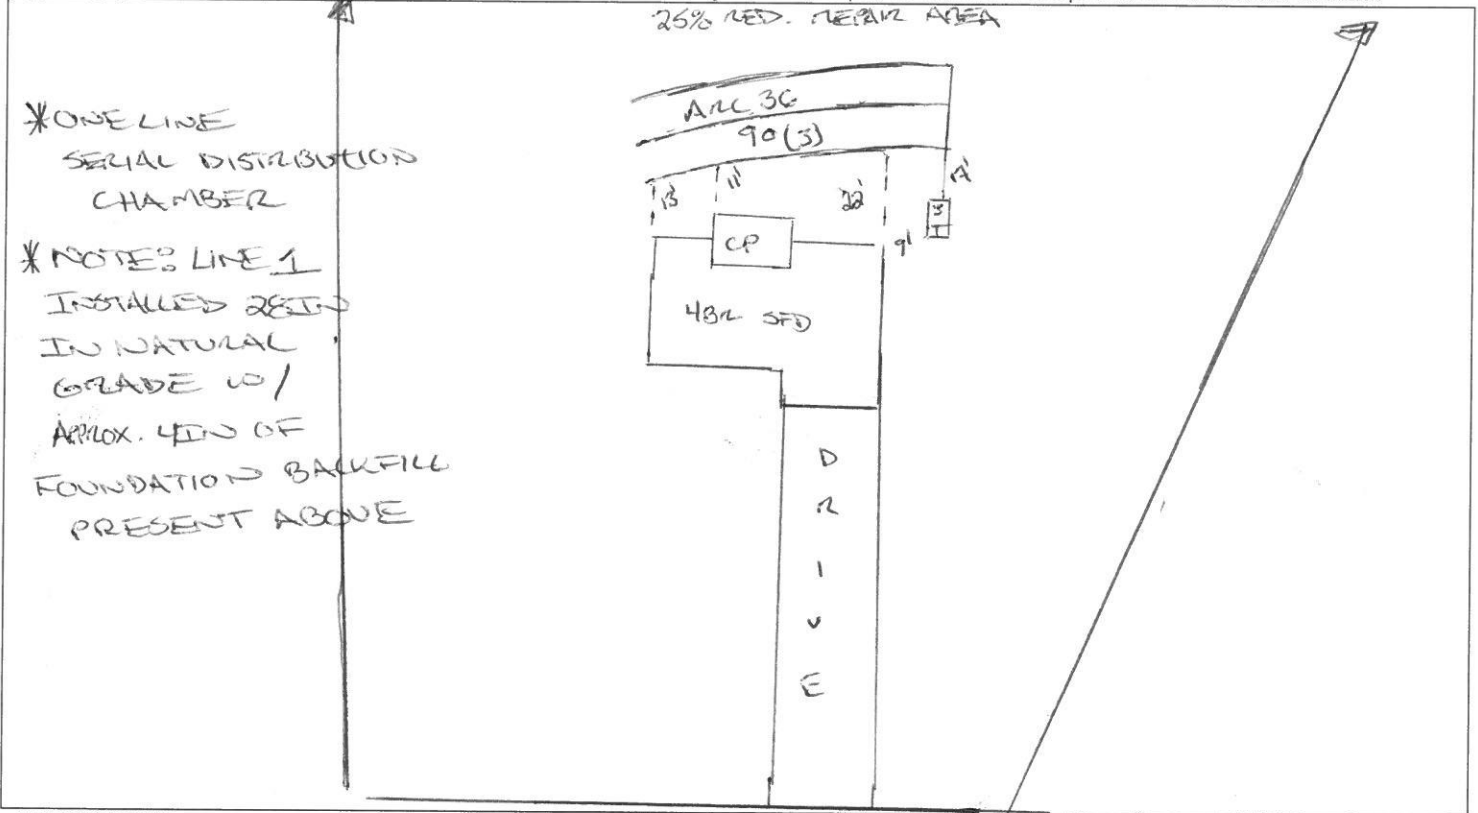

PERMIT CONDITIONS:

- I. Performance: System shall perform in accordance with Rule .1961.
- II. Monitoring: As required by Rule .1961.
- III. Maintenance: As required by Rule .1961. Other: _____
Subsurface system operator required? Yes No
If yes, see attached sheet for additional operation conditions, maintenance and reporting.
- IV. Operation: _____
- V. Other: _____

D-Box Pump Alarm H2O Line PWR Line

Following are the specifications for the sewage disposal system on the above captioned property.

Type of system: Conventional Other ARC 36 Chamber IIIg Septic Tank: 1000 gallons Pump Tank: _____ gallons

Subsurface No. of exact length width of depth of
Drainage Field ditches 3 of each ditch 90 feet ditches 3 feet ditches 28-18 inches

French Drain Required: _____ Linear feet

Authorized State Agent [Signature] Date 06/19/2018

17-5-42462

956 Ryner McLamb Rd
Red Deer Home

4 — FOUNDATION BACKFILL
ABOVE LINE 1
[INSTALLED 28IN MAX
IN NATURAL GRADE]

