

HTE# 17-5-42501RR

Harnett County Department of Public Health

29882

Improvement Permit

A building permit cannot be issued with only an Improvement Permit

PROPERTY LOCATION: 76 Saddle Ln. (Bruce Johnson Rd. - SR 1434)

ISSUED TO: Gary Robinson Homes SUBDIVISION Johnson Farm LOT # C

NEW REPAIR EXPANSION

Site Improvements required prior to Construction Authorization Issuance:

Type of Structure: 402 50'x40' SFD

Proposed Wastewater System Type: 25% reduction sys.

Projected Daily Flow: 480 GPD

Number of bedrooms: 4 Number of Occupants: 8 max

Basement Yes No

Pump Required: Yes No May be required based on final location and elevations of facilities

Type of Water Supply: Community Public Well Distance from well _____ feet

Permit valid for: Five years

Permit conditions: _____ No expiration

Authorized State Agent: [Signature] Date: 02/21/2018 SEE ATTACHED SITE SKETCH

The issuance of this permit by the Health Department in no way guarantees the issuance of other permits. The permit holder is responsible for checking with appropriate governing bodies in meeting their requirements. This site is subject to revocation if the site plan, plat, or the intended use changes. The Improvement Permit shall not be affected by a change in ownership of the site. This permit is subject to compliance with the provisions of the Laws and Rules for Sewage Treatment and Disposal and to conditions of this permit.

Construction Authorization

(Required for Building Permit)

The construction and installation requirements of Rules .1950, .1952, .1954, .1955, .1956, .1957, .1958, and .1959 are incorporated by references into this permit and shall be met. Systems shall be installed in accordance with the attached system layout.

ISSUED TO: Gary Robinson Homes PROPERTY LOCATION: 76 Saddle Ln. (Bruce Johnson Rd.) ^{SR 1434}

SUBDIVISION Johnson Farm LOT # C

Facility Type: 432 50'x40' SFD New Expansion Repair

Basement? Yes No Basement Fixtures? Yes No

Type of Wastewater System** Pump to 25% reduction sys. (Initial) Wastewater Flow: 480 GPD

(See note below, if applicable)
Pump to 25% red. sys. (Repair)

Installation Requirements/Conditions

Septic Tank Size 1000 gallons

Pump Tank Size 1000 gallons

Number of trenches 1

Exact length of each trench 300 feet

Trenches shall be installed on contour at a

Maximum Trench Depth of: 18 inches

(Trench bottoms shall be level to +/-1/4"

in all directions)

Trench Spacing: 9 Feet on Center

Soil Cover: 6 inches

(Maximum soil cover shall not exceed

36" above the trench bottom)

Pump Requirements: _____ ft. TDH vs. _____ GPM

Aggregate Depth: NA inches below pipe

NA inches above pipe

Conditions: _____ NA inches total

WATER LINES (INCLUDING IRRIGATION) MUST BE 10FT. FROM ANY PART OF SEPTIC SYSTEM OR REPAIR AREA.

NO UTILITIES ALLOWED IN INITIAL OR REPAIR DRAIN FIELD AREA.

**If applicable: I understand the system type specified is different from the type specified on the application. I accept the specifications of this permit.

Owner/Legal Representative Signature: _____ Date: _____

This Construction Authorization is subject to revocation if the site plan, plat, or the intended use changes. The Construction Authorization shall not be transferred when there is a change in ownership of the site. This Construction Authorization is subject to compliance with the provisions of the Laws and Rules for Sewage Treatment and Disposal and to the conditions of this permit.

SEE ATTACHED SITE SKETCH

Authorized State Agent: [Signature] Date: 02/21/2018

ANDREW WARRIN

Construction Authorization Expiration Date: 02/21/2023

HTE# 17-5-42501R2


Permit # 29882

Harnett County Department of Public Health Site Sketch

PROPERTY LOCATOR: 76 Saddle Ln. (Bruce Johnson Rd.) SR 1434

ISSUED TO: Gary Robinson Homes SUBDIVISION Johnson Farm LOT # 6

Authorized State Agent: *Andrew Curran* Date: 02/21/2018
ANDREW CURRAN

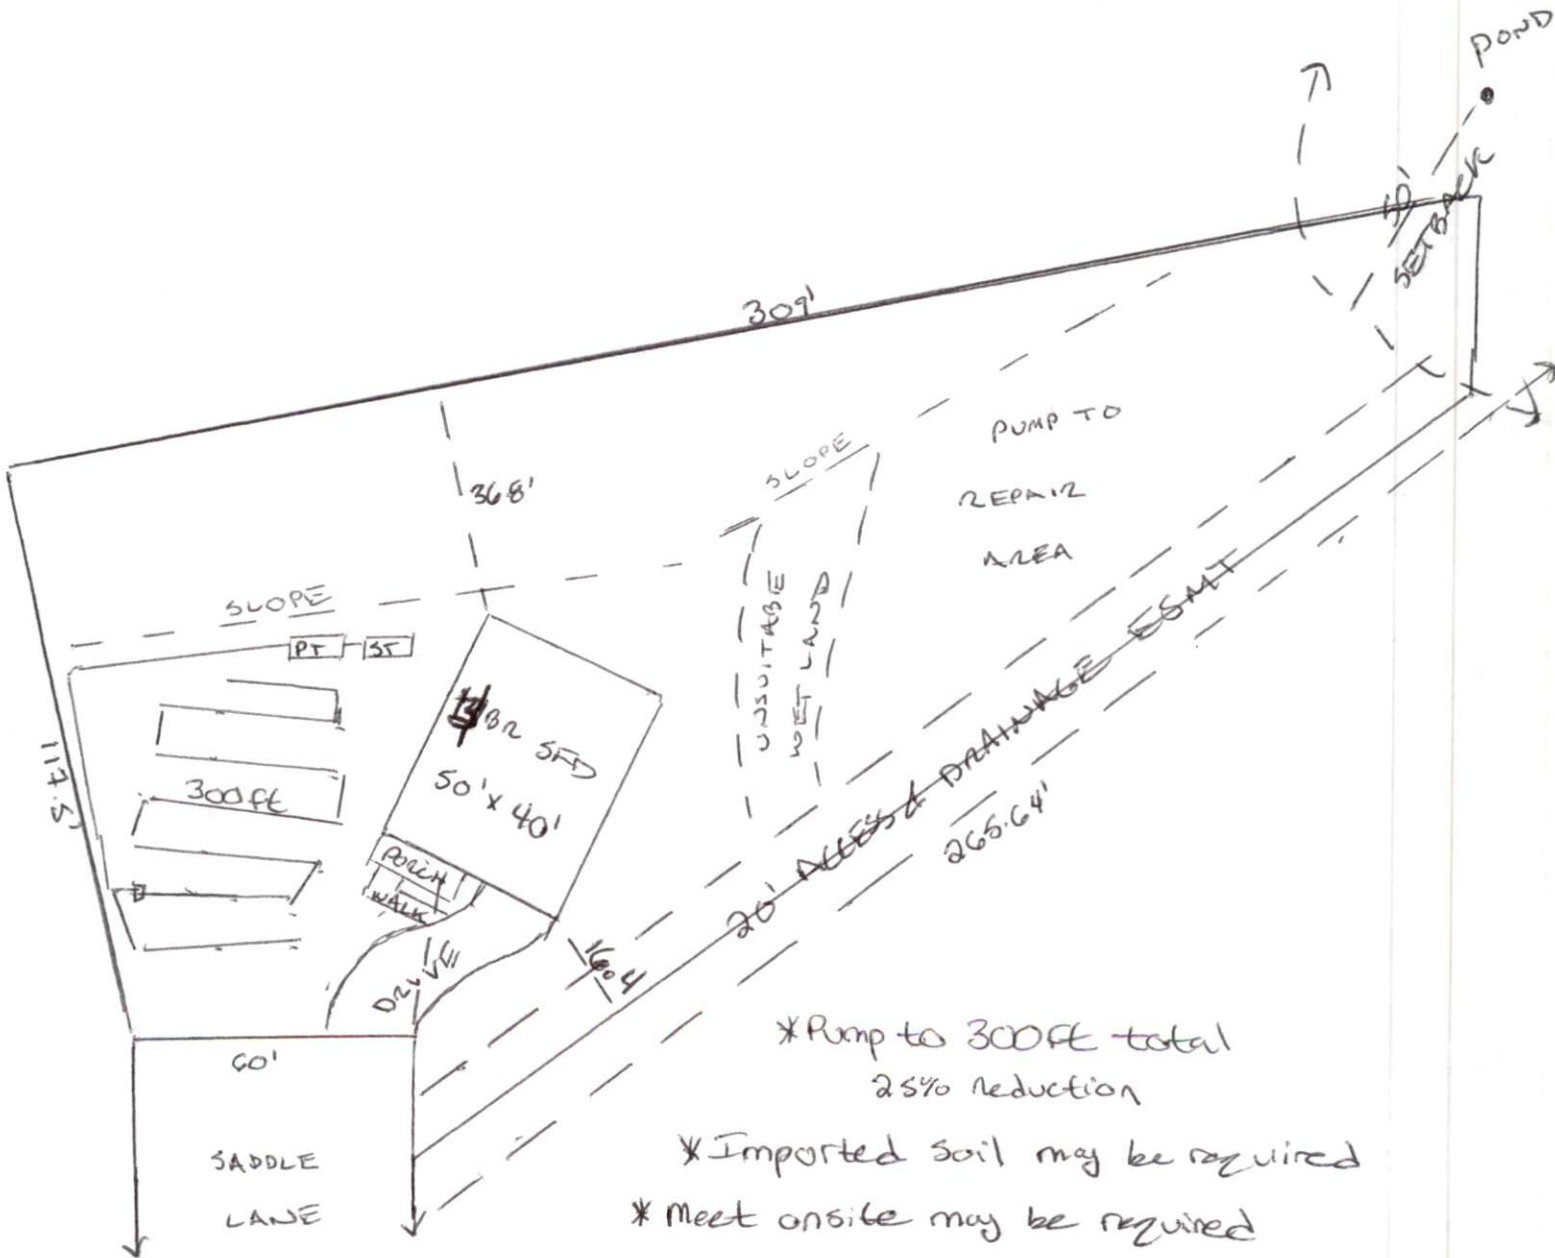

* Pump to 300' total
25% reduction

* Imported soil may be required

* Meet onsite may be required