


COMMENTS: _____

LANDSCAPE POSITIONS	GROUP	TEXTURES	.1955 LTAR	CONSISTENCE MOIST	WET
R-RIDGE	I	S-SAND	1.2 - 0.8	VFR-VERY FRIABLE FR-FRIABLE FI-FIRM VFI-VERY FIRM EFI-EXTREMELY FIRM	NS-NON-STICKY SS-SLIGHTLY STICKY S-STICKY VS-VERY STICKY NP-NON-PLASTIC SP-SLIGHTLY STICKY P-PLASTIC VP-VERY PLASTIC
S-SHOULDER SLOPE		LS-LOAMY SAND			
L-LINEAR SLOPE	II	SL-SANDY LOAM	0.8 - 0.6		
FS-FOOT SLOPE		L-LOAM			
N-NOSE SLOPE	III	SI-SILT	0.6 - 0.3		
H-HEAD SLOPE		SIL-SILT LOAM			
CC-CONCLAVE SLOPE		CL-CLAY LOAM			
CV-CONVEX SLOPE		SCL-SANDY CLAY LOAM			
T-TERRACE	IV	SIC-SILTY CLAY	0.4 - 0.1		
FP-FLOOD PLAN		C-CLAY			
		SC-SANDY CLAY			

- STRUCTURE
 SG-SINGLE GRAIN
 M-MASSIVE
 CR-CRUMB
 GR-GRANULAR
 SBK-SUBANGULAR BLOCKY
 ABK-ANGULAR BLOCKY
 PL-PLATY
 PR-PRISMATIC

- MINERALOGY
 SLIGHTLY EXPANSIVE
 EXPANSIVE

Show profile locations and other site features (dimensions, references or benchmark, and North)

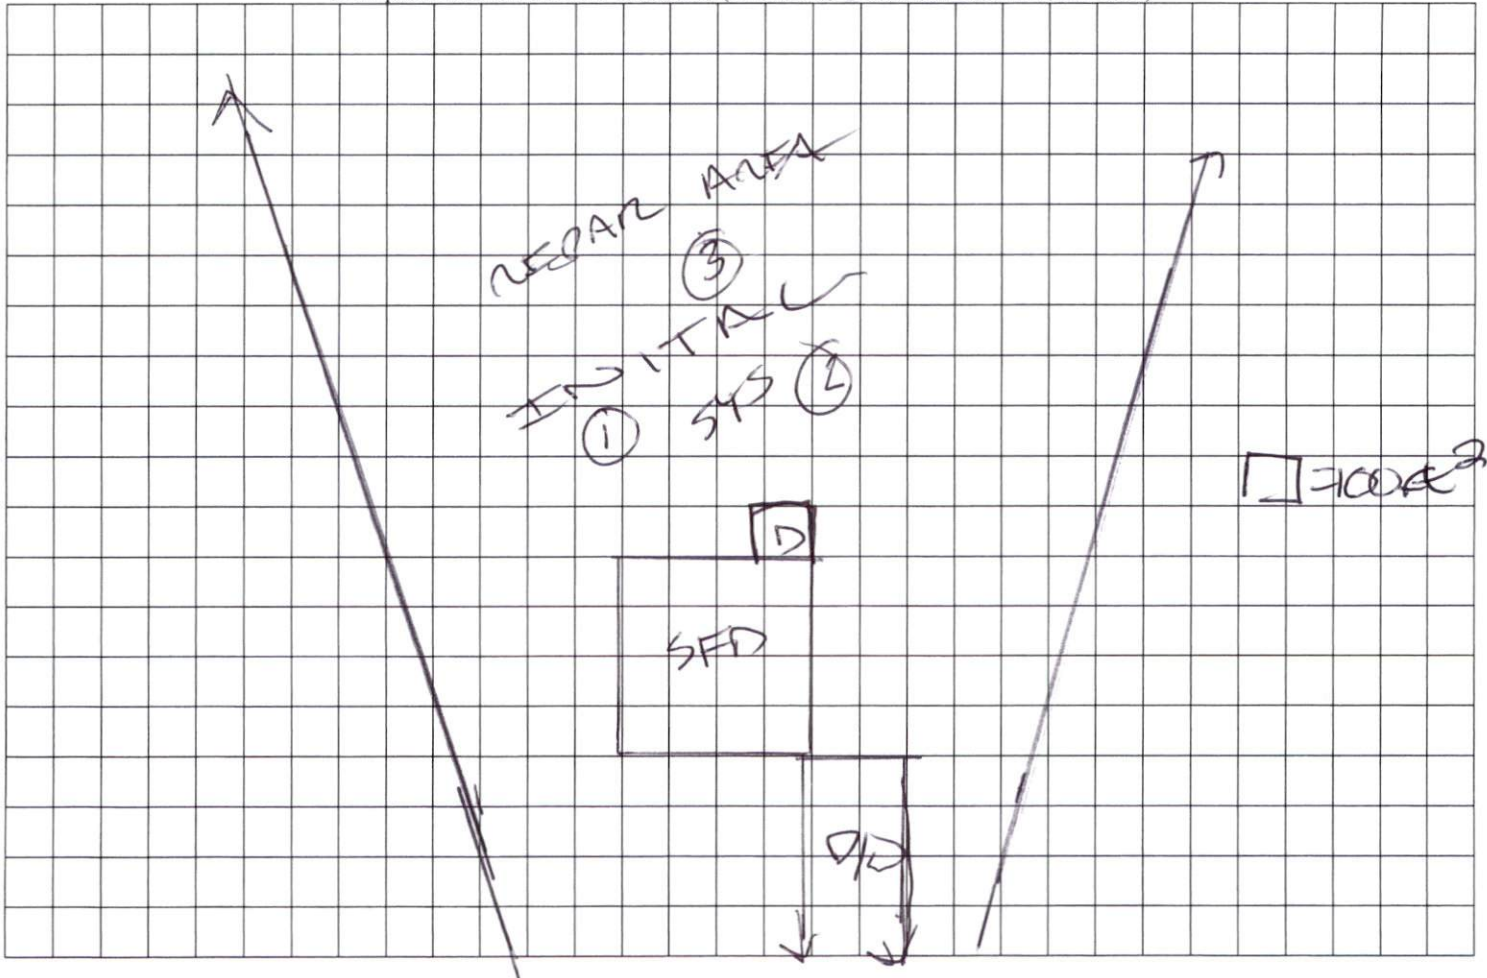

NOTE: SHOWN IS LOT 14 OF
DONNIBROOK PINES S/D.
REF: MB. 99, PG. 191

60 60 60 60 120 180

DONNIBROOK RUN
50' PUBLIC R/W

13

MB. 99, PG. 191

MB. 99, PG. 191

15

SITE PLAN APPROVAL

DISTRICT RABD USE SFD

#BEDROOMS 3

11/6/17
J. J. J. J.

- LEGEND
- NTS NOT TO SCALE
 - EP EXISTING R/W PIPE
 - PP POWER POLE
 - W/M WATER METER
 - TB TELEPHONE BOX
 - RS R/W PIPE SET
 - DRM TRANSFORMER
 - CAB CABLE TV BOX
 - L POLE LIGHT POLE
 - OWE OVERHEAD POWER LINE
 - F.E.S. FLARED END SECTION (PIPE)
 - RCP REINFORCED CONC. PIPE
 - B.O.C. BACK OF CURB
 - F.H. FIRE HYDRANT
 - C/O SEWER CLEAN OUT
 - ES EXISTING R/W STAGE
 - M.H. MANHOLE
 - ECM EXISTING CONCRETE MONUMENT
 - P.K. PARKER WALTON VAL.

AUBURN HILLS, LLC.
DB. 2144, PG. 356

APPROXIMATE LOCATION
OF POND

16


MB. 99, PG. 485

MB. 99, PG. 485

17

COURTOWN

NC GRID NORTH
MB 99, PG. 191

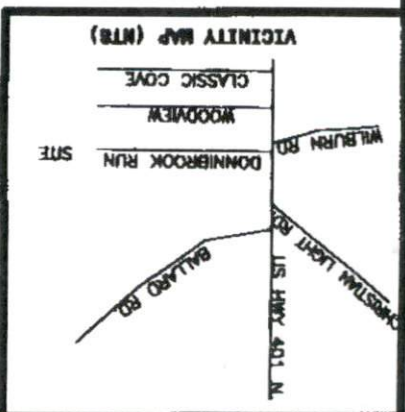

Curve	Radius	Length	Chord	Chord Bear.
C1	50.00'	46.08'	43.66'	S 24°12.40' W