


COMMENTS: _____

LANDSCAPE POSITIONS	GROUP	TEXTURES	.1955 LTAR	CONSISTENCE MOIST	WET
R-RIDGE	I	S-SAND	1.2 - 0.8	VFR-VERY FRIABLE	NS-NON-STICKY
S-SHOULDER SLOPE		LS-LOAMY SAND		FR-FRIABLE	SS-SLIGHTLY STICKY
L-LINEAR SLOPE	II	SL-SANDY LOAM	0.8 - 0.6	FI-FIRM	S-STICKY
FS-FOOT SLOPE		L-LOAM		VFI-VERY FIRM	VS-VERY STICKY
N-NOSE SLOPE	III	SI-SILT	0.6 - 0.3	EFI-EXTREMELY FIRM	NP-NON-PLASTIC
H-HEAD SLOPE		SIL-SILT LOAM		SP-SLIGHTLY STICKY	
CC-CONCLAVE SLOPE		CL-CLAY LOAM		P-PLASTIC	
CV-CONVEX SLOPE		SCL-SANDY CLAY LOAM		VP-VERY PLASTIC	
T-TERRACE	IV	SIC-SILTY CLAY	0.4 - 0.1		
FP-FLOOD PLAN		C-CLAY			
		SC-SANDY CLAY			

STRUCTURE
 SG-SINGLE GRAIN
 M- MASSIVE
 CR-CRUMB
 GR-GRANULAR
 SBK-SUBANGULAR BLOCKY
 ABK-ANGULAR BLOCKY
 PL-PLATY
 PR-PRISMATIC

MINERALOGY
 SLIGHTLY EXPANSIVE
 EXPANSIVE

Show profile locations and other site features (dimensions, references or benchmark, and North)

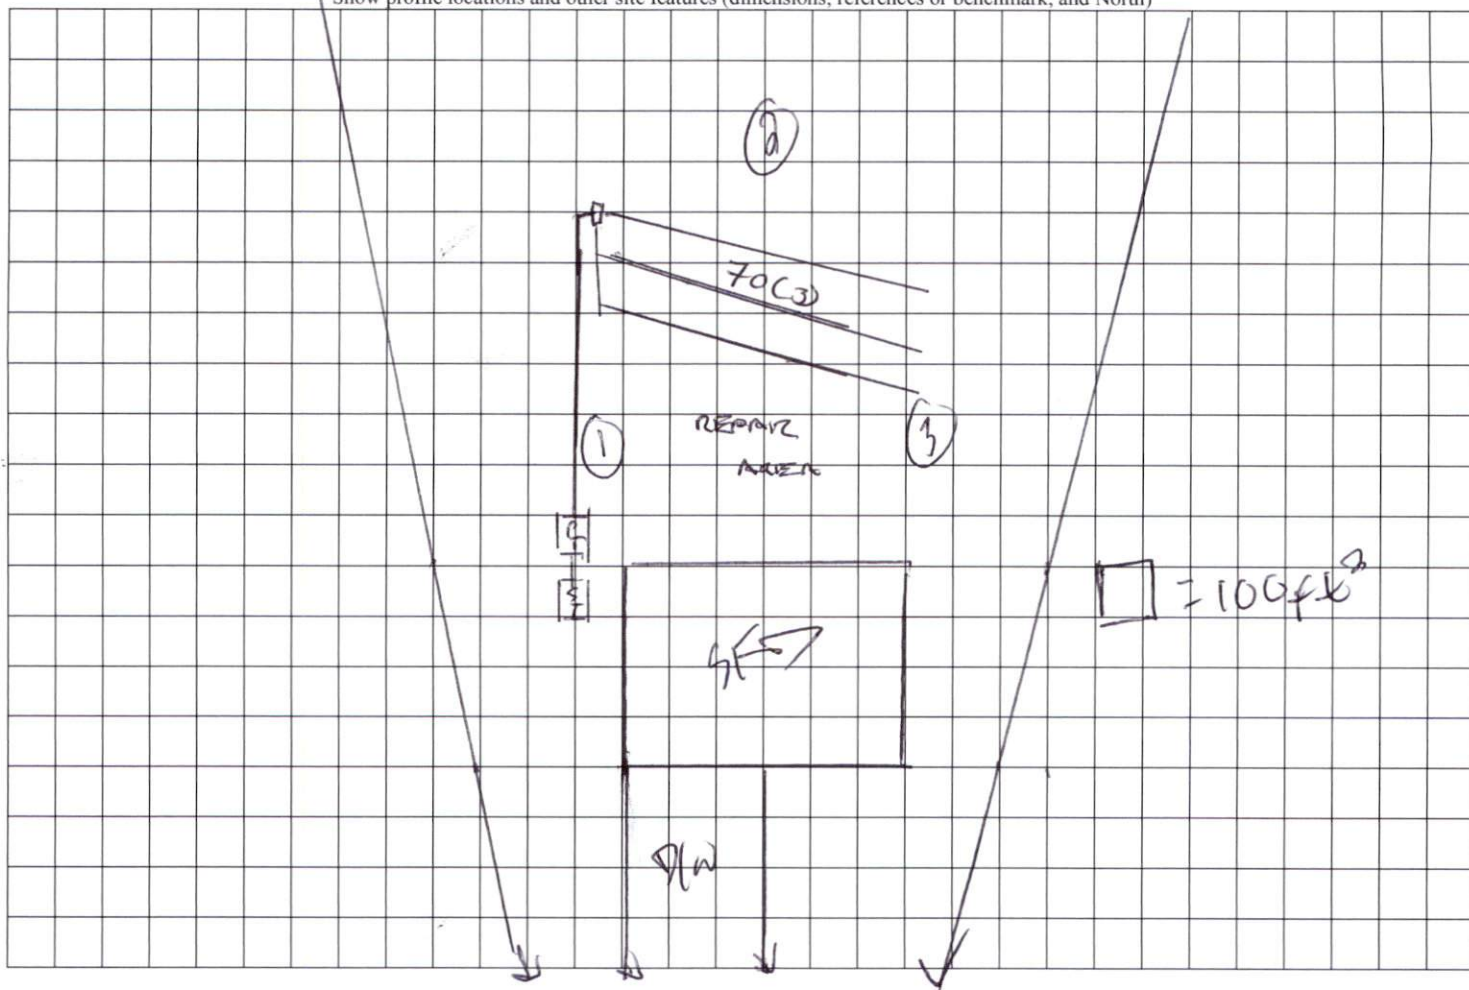

BENCHMARK CT

KINGSTON DRIVE
SR 2614 (PAVED STREET) 50' R/W

NOTE:
AC. CAL. BY COMPUTER
WATER.....PUBLIC
SEWER.....SEPTIC TANK
MIN. BUILDING SETBACK
LINES
35' FRONT
25' REAR
10' SIDE
20' SIDE CORNER LOT

GRAPHIC SCALE



(IN FEET)
1 inch = 50 ft.

NOTE:
THIS IS A PHYSICAL SURVEY ONLY:
DOES NOT MEET GS47-30, NOT FOR RECORDATION.

NOTE:
THIS SURVEY IS OF AN EXISTING PARCEL OR PARCELS.

NOTE:
THIS PROPERTY IS SUBJECT TO ANY AND ALL EASEMENTS,
RIGHT OF WAYS, AND AGREEMENTS OF RECORD PRIOR
TO THIS PLAT

I, Thomas J. Matthews, RLS (L-1255)
certify that this plat was drawn
from an actual survey made under
my supervision. (1:10,000 Procedures).
Plat prepared in accordance with
standards of "Practice for Land
Surveying in North Carolina".

Thomas J. Matthews
Thomas J. Matthews Date 11-29-17



ROBIN W. WRIGHT
DB 2507, P. 957
MAP # 2006-713
LOT 50

KEVIN TAYLOR
AND WIFE,
JESSICA TAYLOR
DB 3334, P. 664
MAP # 2006-712
LOT 49

STEPHEN P. FAYNE
DB 3211, P. 213
MAP # 2006-713
LOT 61

BRUCE WAYNE DAVIS
DB 2096, P. 223
SECOND TRACT
MAP BOOK 7, P. 142
LOT 2

LEGEND
CL - CENTERLINE
ECM - EXISTING CONCRETE MONUMENT
EIP - EXISTING IRON PIPE
ERRS - EXISTING RAILROAD SPIKE
ESI - EXISTING SOLID IRON
SIS - SOLID IRON SET
SRRS - SET RAILROAD SPIKE
T.D. TOTAL DISTANCE
PB - POWER BOX

BRUCE WAYNE DAVIS
DB 2096, P. 223
FIRST TRACT
MAP BOOK 7, P. 142
LOT 1

OWNER:
LAMCO CUSTOM
BUILDERS LLC
1300 NOWELL ROAD
RALEIGH, NC 27607

REFERENCE:
LAMCO CUSTOM BUILDERS, LLC
DB 3549, P. 209
TRACT J, LOT 60
COLONIAL HILLS SUBDIVISION
PHASE THREE
MAP # 2006-712 & 713
LOT 60

SITE SURVEY FOR: LAMCO CUSTOM BUILDERS LLC. COLONIAL HILLS SUBDIVISION PHASE THREE - LOT 60 27 BELMONT COURT	TOWNSHIP: BARBECUE	COUNTY: HARNETT
	STATE: NORTH CAROLINA	DATE COMPLETED: 11-28-2017
THOMAS J. MATTHEWS PROFESSIONAL LAND SURVEYOR 228 N. TRADE STREET SUITE 2 SANFORD, N.C. 27332 (810) 776-3400 matthewssurveying@yahoo.com	SCALE: 1" = 50'	REVISIONS:
PARCEL: 6888-24-4784	ZONE: RA-200	TAX MAP: 6306
		JOB # 3803160

1/24/18
2091