

HTE# 17-5-42990

Harnett County Department of Public Health

29789

Improvement Permit

A building permit cannot be issued with only an Improvement Permit

ISSUED TO: Gregory Inc PROPERTY LOCATION: Hwy 55 W SUBDIVISION _____ LOT # 2

NEW ☒ REPAIR ☐ EXPANSION ☐ Site Improvements required prior to Construction Authorization Issuance: _____

Type of Structure: 3BR 26'x44' SFD

Proposed Wastewater System Type: 25% Reduction Sys.

Projected Daily Flow: 360 GPD

Number of bedrooms: 3 Number of Occupants: 6 max

Basement ☐ Yes ☒ No

Pump Required: ☐ Yes ☒ No ☐ May be required based on final location and elevations of facilities

Type of Water Supply: ☐ Community ☒ Public ☐ Well Distance from well _____ feet Permit valid for: ☒ Five years ☐ No expiration

Permit conditions: _____

Authorized State Agent: [Signature] Date: 01/08/2018 SEE ATTACHED SITE SKETCH

The issuance of this permit by the Health Department in no way guarantees the issuance of other permits. The permit holder is responsible for checking with appropriate governing bodies in meeting their requirements. This site is subject to revocation if the site plan, plat, or the intended use changes. The Improvement Permit shall not be affected by a change in ownership of the site. This permit is subject to compliance with the provisions of the Laws and Rules for Sewage Treatment and Disposal and to conditions of this permit.

Construction Authorization

(Required for Building Permit)

The construction and installation requirements of Rules .1950, .1952, .1954, .1955, .1956, .1957, .1958, and .1959 are incorporated by references into this permit and shall be met. Systems shall be installed in accordance with the attached system layout.

ISSUED TO: Gregory Inc PROPERTY LOCATION: Hwy 55 W SUBDIVISION _____ LOT # 2

Facility Type: 3BR 26'x44' SFD ☒ New ☐ Expansion ☐ Repair

Basement? ☐ Yes ☒ No Basement Fixtures? ☐ Yes ☐ No

Type of Wastewater System** 25% Reduction system (Initial) Wastewater Flow: 360 GPD

(See note below, if applicable ☐ 25% reduction sys. (Repair))

Installation Requirements/Conditions

Septic Tank Size <u>1000</u> gallons	Number of trenches <u>4</u>	Trench Spacing: <u>9</u> Feet on Center
Pump Tank Size _____ gallons	Exact length of each trench <u>60</u> feet	Soil Cover: <u>6</u> inches
	Trenches shall be installed on contour at a	(Maximum soil cover shall not exceed
	Maximum Trench Depth of: <u>18</u> inches	36" above the trench bottom)
	(Trench bottoms shall be level to +/-1/4"	
	in all directions)	
Pump Requirements: _____ ft. TDH vs. _____ GPM		Aggregate Depth: _____ inches below pipe
		_____ inches above pipe
Conditions: <u>D-Box Equal Distribution Required</u>		_____ inches total

WATER LINES (INCLUDING IRRIGATION) MUST BE 10FT. FROM ANY PART OF SEPTIC SYSTEM OR REPAIR AREA.
NO UTILITIES ALLOWED IN INITIAL OR REPAIR DRAIN FIELD AREA.

**If applicable: I understand the system type specified is different from the type specified on the application. I accept the specifications of this permit.

Owner/Legal Representative Signature: _____ Date: _____

This Construction Authorization is subject to revocation if the site plan, plat, or the intended use changes. The Construction Authorization shall not be transferred when there is a change in ownership of the site. This Construction Authorization is subject to compliance with the provisions of the Laws and Rules for Sewage Treatment and Disposal and to the conditions of this permit.

SEE ATTACHED SITE SKETCH

Authorized State Agent: [Signature] Date: 01/08/2018
ANDREW CURRAN Construction Authorization Expiration Date: 01/08/2023

HTE#

Permit #

Harnett County Department of Public Health Site Sketch

PROPERTY LOCATON:

ISSUED TO:

SUBDIVISION


LOT # 2

Authorized State Agent:

Date:

01/08/2018

ANDREW CURRIN

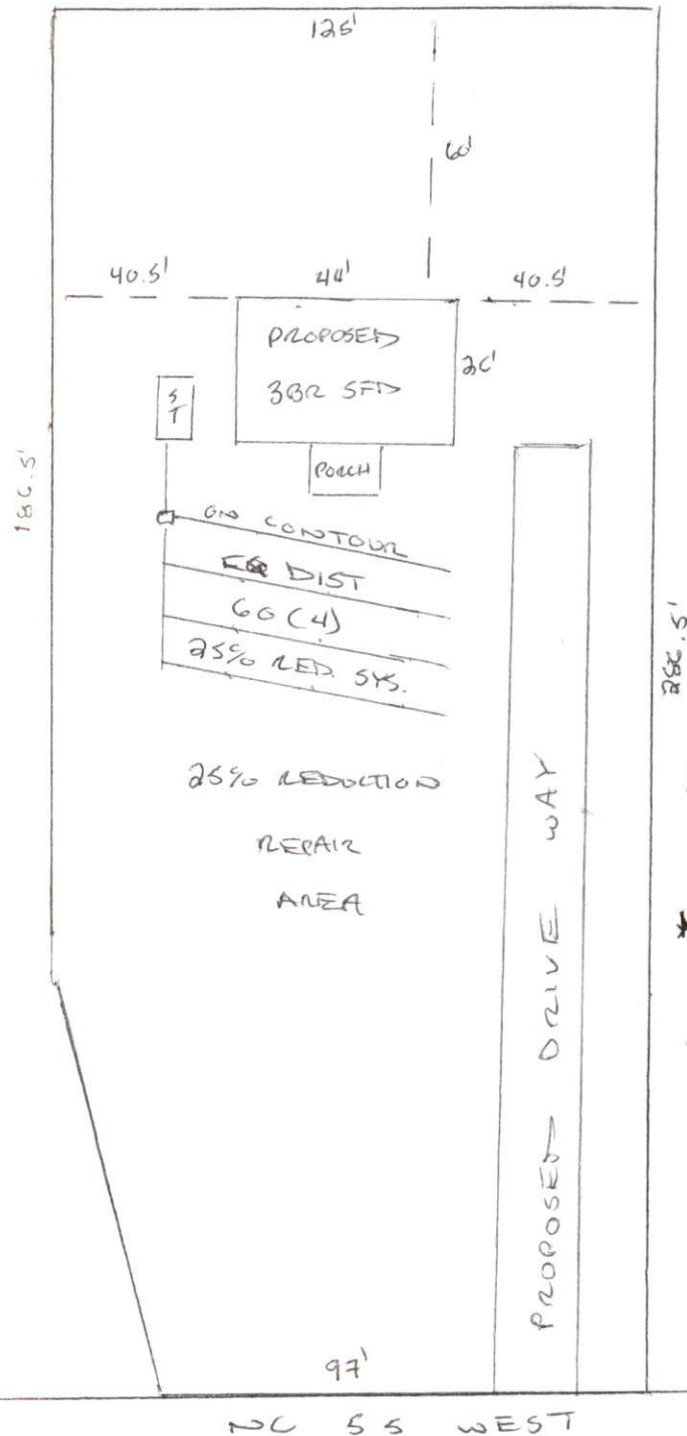

* O-Box Equal Distribution Required

* Lot shall NOT be cleared or graded to disturb natural contour or natural soil depth