

HTE# 17-5-42991

Harnett County Department of Public Health

24923

PERMIT # 29788


Operation Permit

☐ New Installation ☒ Septic Tank ☒ Nitrification Line ☐ Repair ☐ ExpansionPROPERTY LOCATION: 3436 NC 55 W.Name: (owner) Gregory Inc SUBDIVISION _____ LOT # 3System Installer: Junior Cardenez Registration # _____Basement with plumbing: ☐ Garage ☐ Number of Bedrooms 3Type of Water Supply: ☐ Community ☒ Public ☐ Well Distance from well 100 feetSystem Type: 25% reduction system Types V and VI Systems expire in 5 years.

(In accordance with Table V a)

Owner must contact Health Department 6 months prior to expiration for permit renewal.

This system has been installed in compliance with applicable North Carolina General Statutes, Rules for Sewage Treatment and Disposal, and all conditions of the Improvement Permit and Construction Authorization.

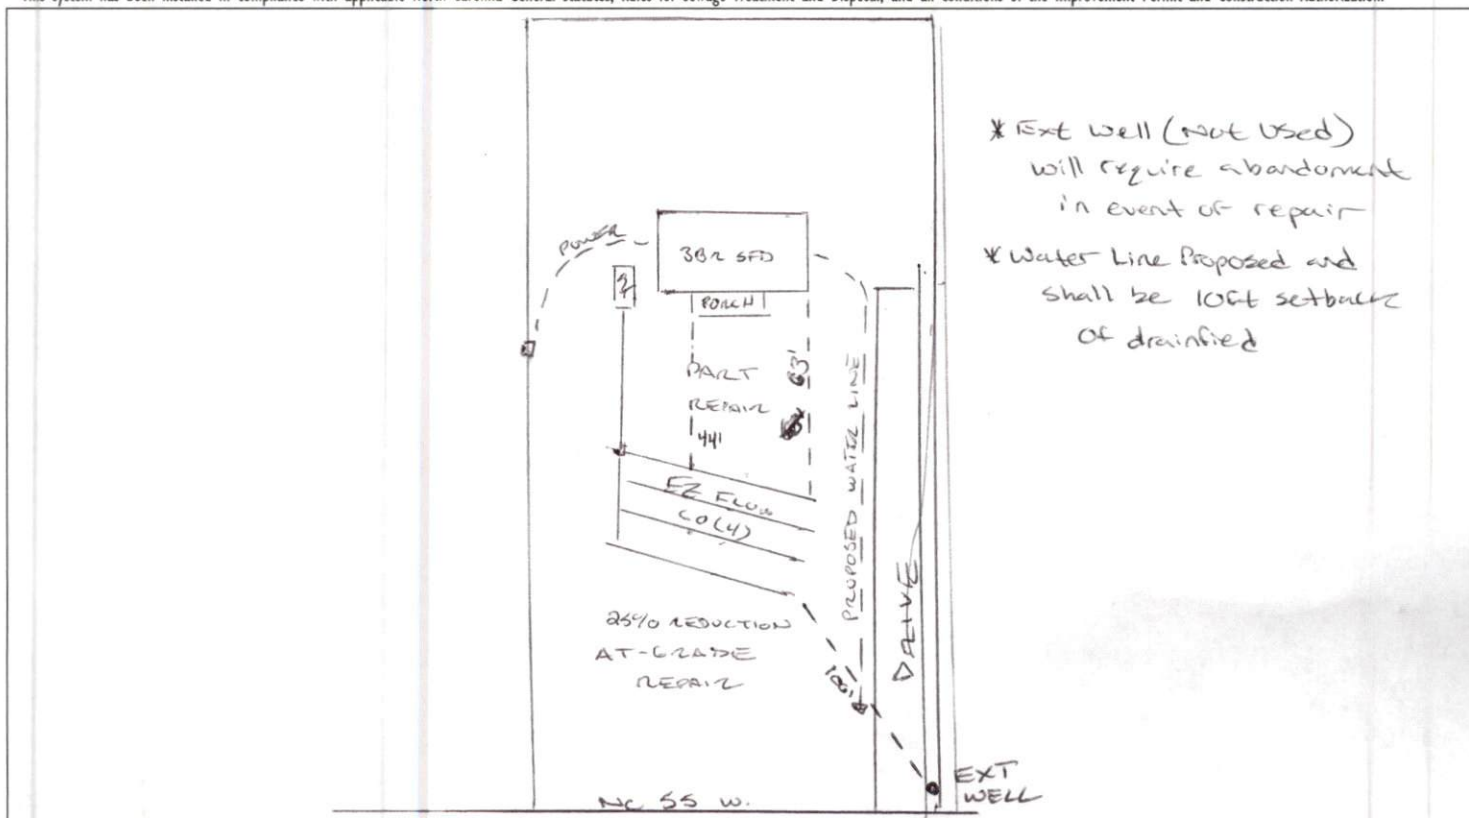

PERMIT CONDITIONS:

I. Performance: System shall perform in accordance with Rule .1961.

II. Monitoring: As required by Rule .1961.

III. Maintenance: As required by Rule .1961. Other: _____

Subsurface system operator required? Yes ☐ No ☒

If yes, see attached sheet for additional operation conditions, maintenance and reporting.

IV. Operation: _____

V. Other: _____

☐ D-Box ☐ Pump ☐ Alarm ☐ H2O Line ☐ PWR Line

Following are the specifications for the sewage disposal system on the above captioned property.

Type of system: ☐ Conventional ☒ Other EZ FLOW Septic Tank: 1000 gallons Pump Tank: _____ gallonsSubsurface No. of 4 exact length 60 feet width of 3 feet depth of 18 inches
Drainage Field ditches of each ditch

French Drain Required: _____ Linear feet

Authorized State Agent

Date 03/09/2018