

ADDRESS : 192 MILLWOOD LN SUBDIV: ADAMS FARMS SUBDIVISION  
CONTRACTOR : PHONE :  
OWNER : COOPER ROBIN W JT W/ROS & WOOD PHONE :  
PARCEL : 04-0673- - -0121- -12-  
APPL NUMBER: 18-50043039 CP NEW RESIDENTIAL (SFD)  
DIRECTIONS : T/S: 01/08/2018 08:59 AM LLUCAS ----  
TRAVEL HWY 210 TOWARDS HWY 55 IN ANGIER  
- MILLWOOD LN WILL BE ON YOUR RIGHT -  
THE LOT IS THE LAST ONE ON THE RIGHT -  
THE ONLY LOT WITHOUT A HOUSE BUILT

STRUCTURE: 000 000 54X60 4BDR 3BTH W/GARAGE CRWL

FLOOD ZONE : FLOOD ZONE X  
# BATHS : 3 # BEDROOMS : 4.00  
PROPOSED USE : SFD SEPTIC - EXISTING? : NEW SEPTIC  
WATER SUPPLY : COUNTY

PERMIT: CPSF 00 CP \* SFD

TYP/SQ	REQUESTED COMPLETED	INSP RESULT	DESCRIPTION RESULTS/COMMENTS
A814 01	2/14/18 2/15/18	SB AP	ADDRESS CONFIRMATION TIME: 17:00 VRU #: 003089042 192 MILLWOOD LN ANGIER 27501 T/S: 02/15/2018 11:04 AM SBENNETT -----
B101 01	2/20/18 2/20/18	MC AP	R*BLDG FOOTING / TEMP SVC POLE VRU #: 003091371 T/S: 02/20/2018 03:09 PM MCOOK ----- 1. did not inspect 5 deck footing will check at later time
B103 01	3/12/18 3/12/18	MC AP	R*BLDG FOUND & TEMP SVC POLE VRU #: 003099881 T/S: 03/12/2018 02:02 PM MCOOK -----
B101 02	3/15/18 3/15/18	MC AP	R*BLDG FOOTING / TEMP SVC POLE VRU #: 003101912 T/S: 03/15/2018 01:43 PM MCOOK ----- 1. called in at 9:15am
B105 01	3/19/18 3/19/18	MC DA	R*OPEN FLOOR VRU #: 003101841 T/S: 03/19/2018 02:23 PM MCOOK ----- 1. 3lvl support on 2-2x10 header at crawl door , need engineer of record to look at to make sure load ok
R425 01	4/24/18 <u>14</u>	TI <u>DA</u>	FOUR TRADE ROUGH IN VRU #: 003116860 HVAC and Plumbing would like to be there during the inspection. If you could please text or call me Tuesday morning at 919-414-6534 so I can let them know an estimated time you will be at the house that would be great! Thank you

COMMENTS AND NOTES

# VIOLATION NOTICE

**DO NOT REMOVE!**

Harnett County Inspection Department

108 East Front Street • P.O. Box 65

Lillington, NC 27546

Phone: (910) 893-7525 Ext. 1 • Fax: (910) 893-2793

Job Name: COOPER Date: 4/24/18

Address: 192 Millway Ln.

Lot No.: \_\_\_\_\_ Permit No.: 18-50043039

( Check Box for Violation )



- |                                     |                                     |   |  |  |   |                                 |                                      |
|-------------------------------------|-------------------------------------|---|--|--|---|---------------------------------|--------------------------------------|
| <input type="checkbox"/> Footing    | <input type="checkbox"/> Foundation | <input checked="" type="checkbox"/> Bldg. | <input checked="" type="checkbox"/> Elec.  | <input checked="" type="checkbox"/> Plumb. | <input checked="" type="checkbox"/> Mech. | <input type="checkbox"/> Insul. | <input type="checkbox"/> Floor Fram. |
| <input type="checkbox"/> Floor Slab | <input type="checkbox"/> MFG. Home  | <input type="checkbox"/> Modular          | <input type="checkbox"/> Damp/Water Proof. | <input type="checkbox"/> Structural        | <input type="checkbox"/> Wall Sheath.     | <input type="checkbox"/> Other  |                                      |

Violations Found: ① Properly install (ATTACH) EDGEBOX ② Properly flash around Front Porch ③ install ALL ADA BARRIERS where required  
④ install ALL CORE/DRAFT stop ⑤ install BARRIERS upstair  
⑥ Missing nail plates at Hall Bath at shower lines floor  
⑦ ADA test low on water lines.

Code Enforcement Official



Signature: [Signature] Date: 4/24/18

It is unlawful for any subcontractor, general contractor, or owner to cover or cause to be covered any part of the work with flooring, sheetrock, earth or other material until the proper inspector had ample time to approve the installation

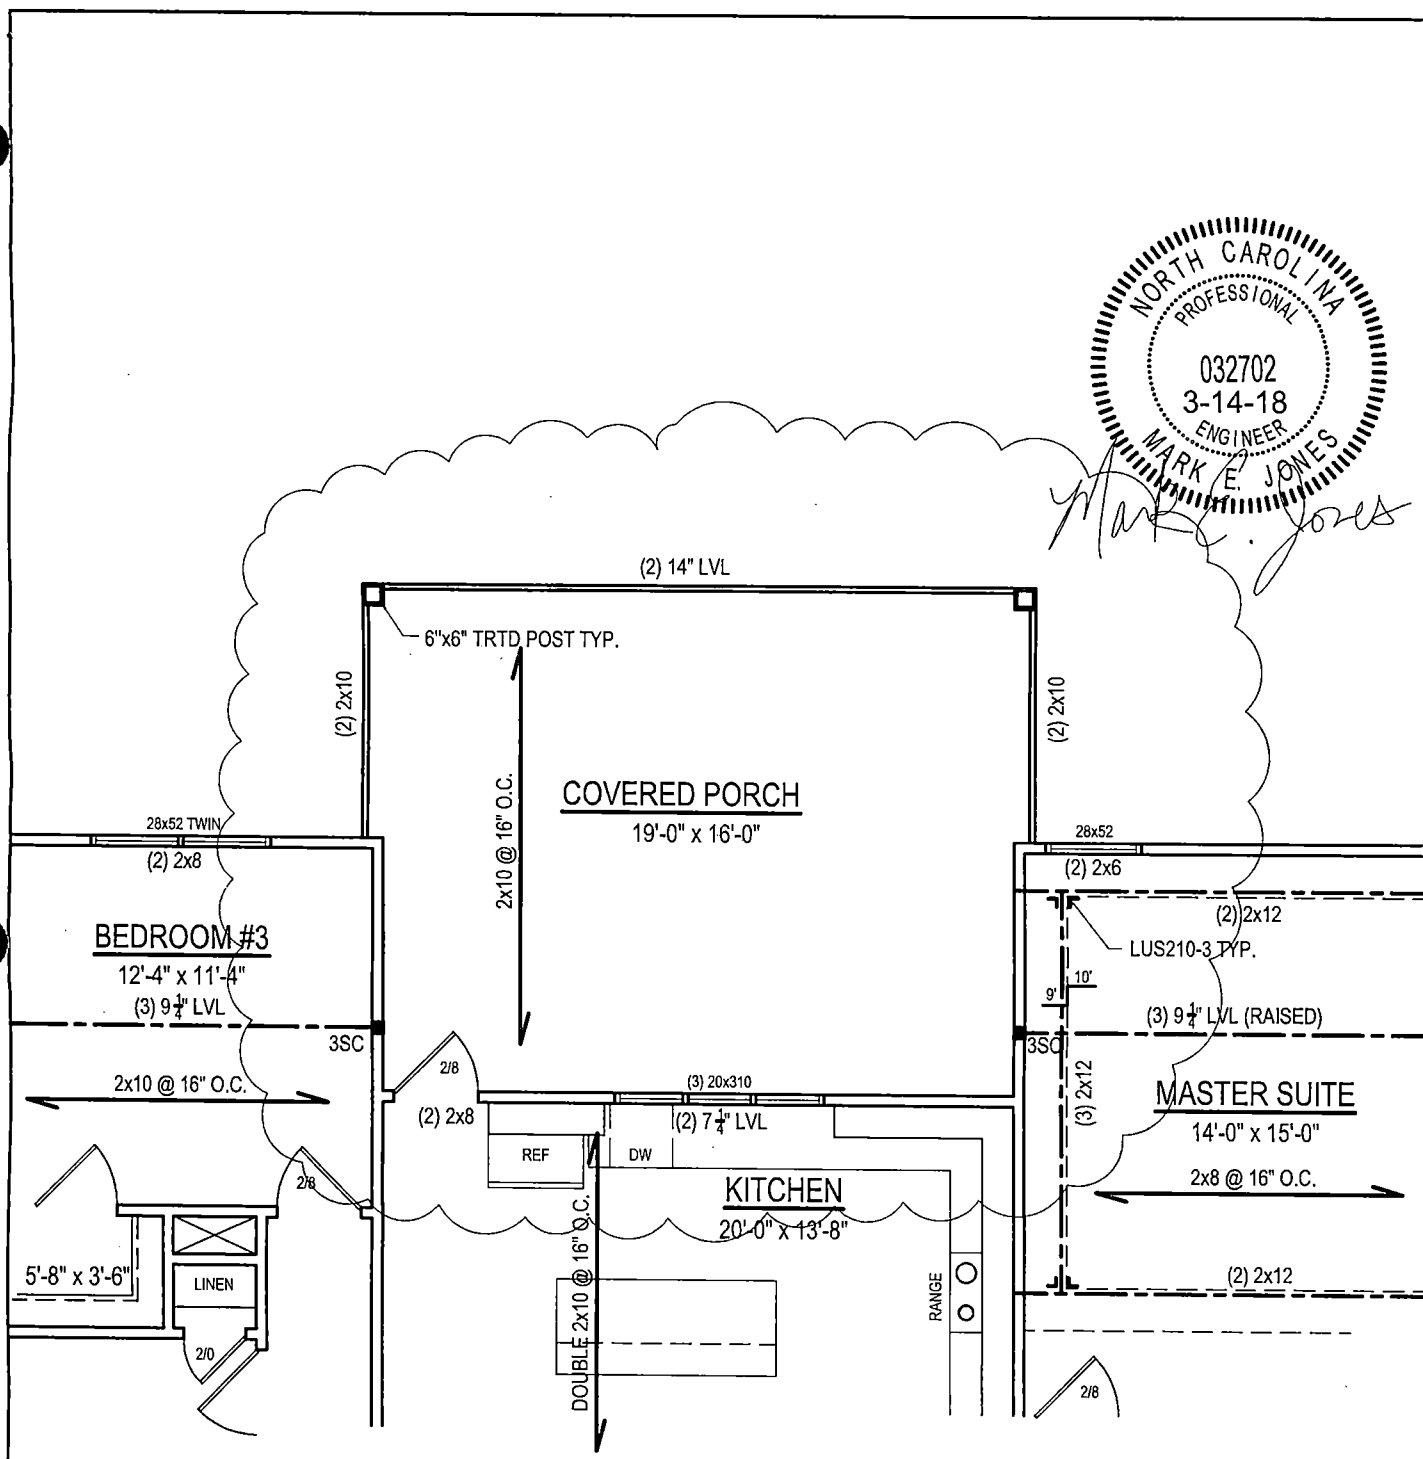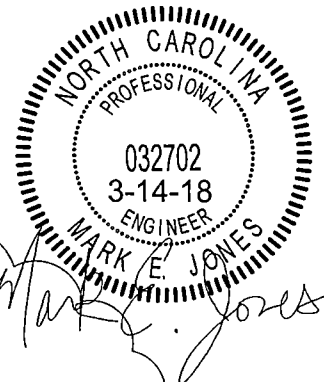

**PARTIAL REVISED COVERED PORCH PLAN**

<p align="center">Mark E. Jones, PE</p> <p align="center">6425 GLEN DEAN COURT RALEIGH, NC 27603 PHONE: (919) 395-5618</p>	PROJECT 17-298 Wood Residence	
	LOCATION 711 Pierce Road Garner, NC	
	DESIGNED BY MEJ	DATE 3/9/18
	SCALE NTS	PAGE 2 OF 2

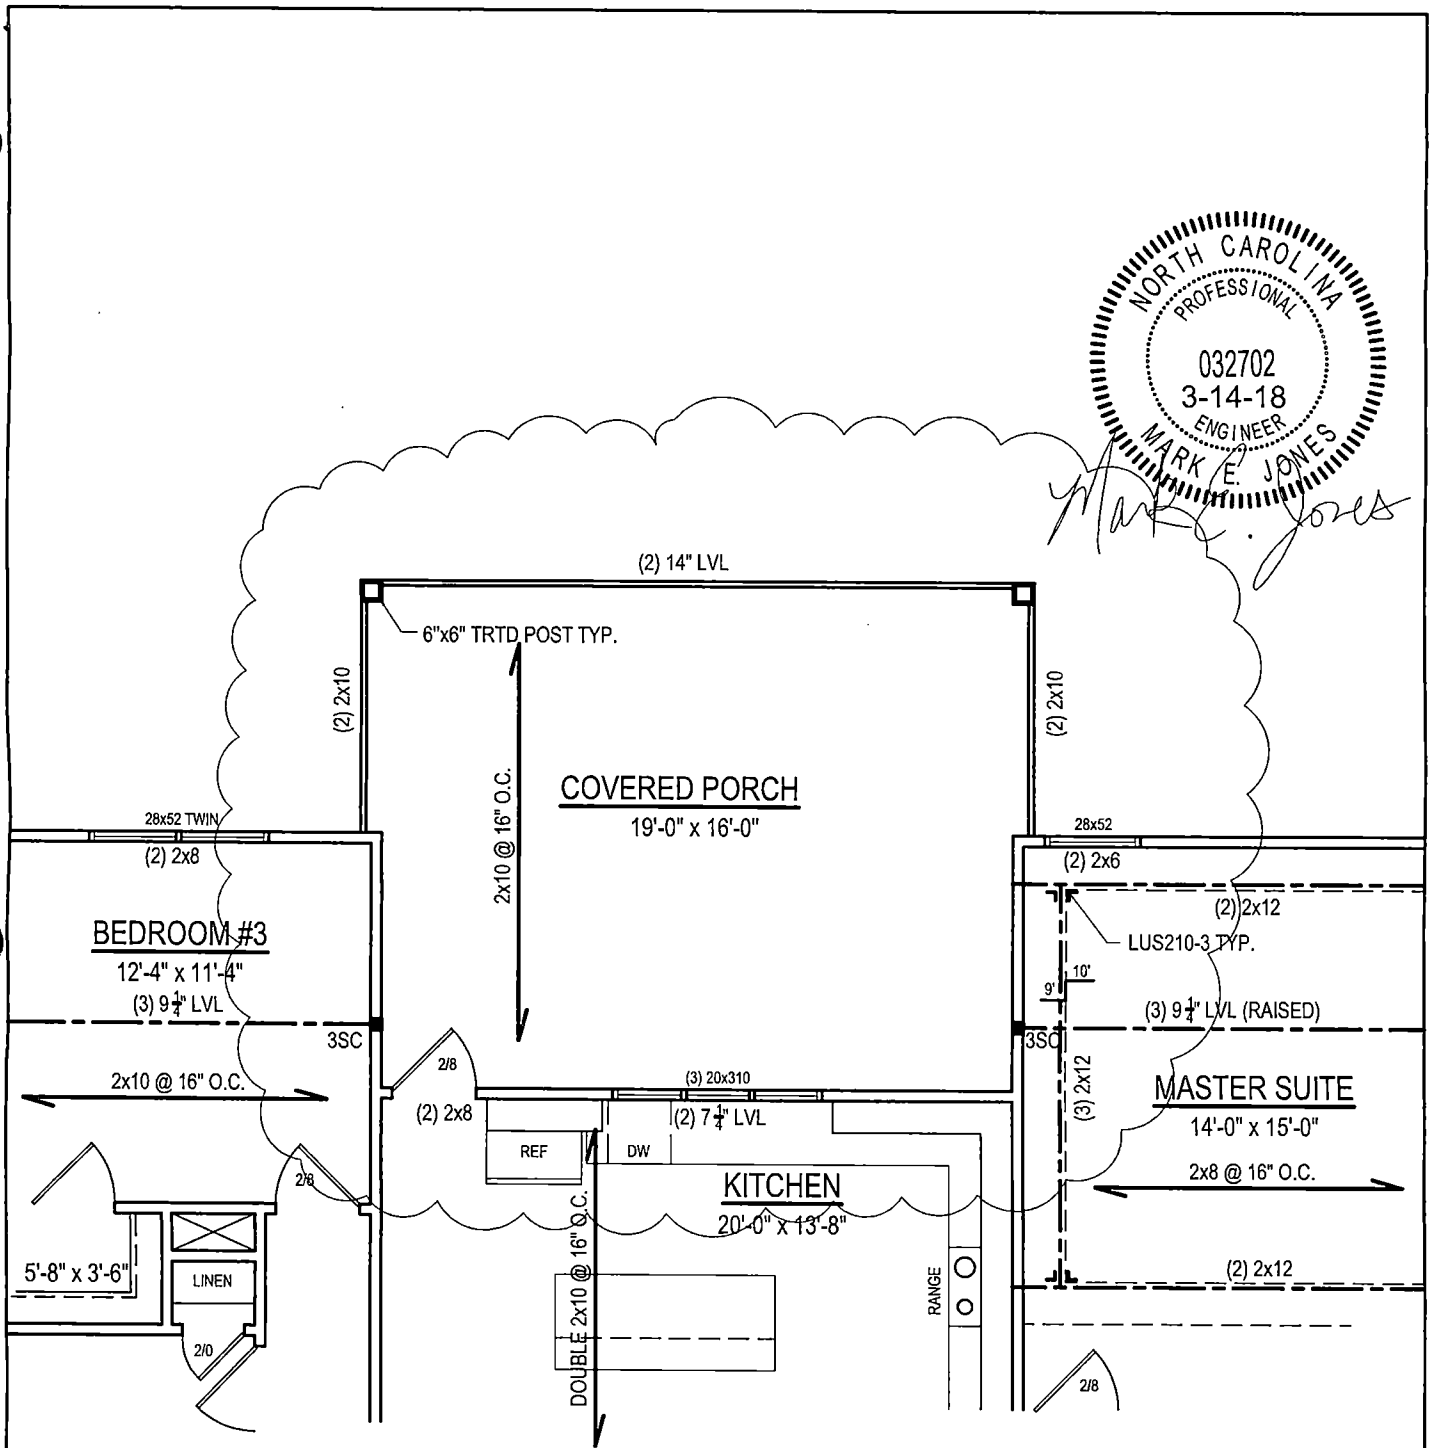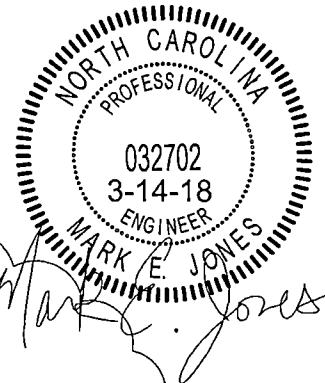

**PARTIAL REVISED COVERED PORCH PLAN**

Mark E. Jones, PE

6425 GLEN DEAN COURT  
 RALEIGH, NC 27603  
 PHONE: (919) 395-5618

PROJECT	17-298 Wood Residence		
LOCATION	711 Pierce Road Garner, NC		
DESIGNED BY	MEJ	DATE	3/9/18
SCALE	NTS	PAGE	2 OF 2

Mark E. Jones, PE  
Structural Engineering and Design

March 20, 2018

Karen Wood  
192 Millwood Lane  
Angier, NC 27501

Ref: Site Observations and Analysis  
192 Millwood Lane  
Angier, NC  
Project No. 17-298

To Whom it may concern;

The above referenced site was observed on March 19, 2018 for the following items:

1. Verify header above crawl access.

Based on analysis, the conclusions regarding the condition(s) are:

1. The builder has provided a 2-2x10 header across the crawl access opening. There is floor and roof load as well as a point load at this location. The 2-2x10 header is adequate to support the imposed loads. No action is required.

Thank you for this opportunity to assist you. If you have any questions or need any further assistance, please do not hesitate to call.

Respectfully,

  
032702  
3-20-08  
ENGINEER

Mark E. Jones, PE

