

HTE# 18-5-43405

Harnett County Department of Public Health

25132

PERMIT # 29645

Operation Permit

New Installation  Septic Tank  Nitrification Line  Repair  Expansion

PROPERTY LOCATION: SA 2005 Bridlewell RD

Name: (owner) W.O. Smith Construction SUBDIVISION \_\_\_\_\_ LOT # B


System Installer: Jason Matthews Registration # \_\_\_\_\_

Basement with plumbing:  Garage  Number of Bedrooms 3  
Type of Water Supply:  Community  Public  Well Distance from well 100'+ feet

System Type: 2570 REDUCTION System Type III G Types V and VI Systems expire in 5 years.

(In accordance with Table V a) Owner must contact Health Department 6 months prior to expiration for permit renewal.

This system has been installed in compliance with applicable North Carolina General Statutes, Rules for Sewage Treatment and Disposal, and all conditions of the Improvement Permit and Construction Authorization.

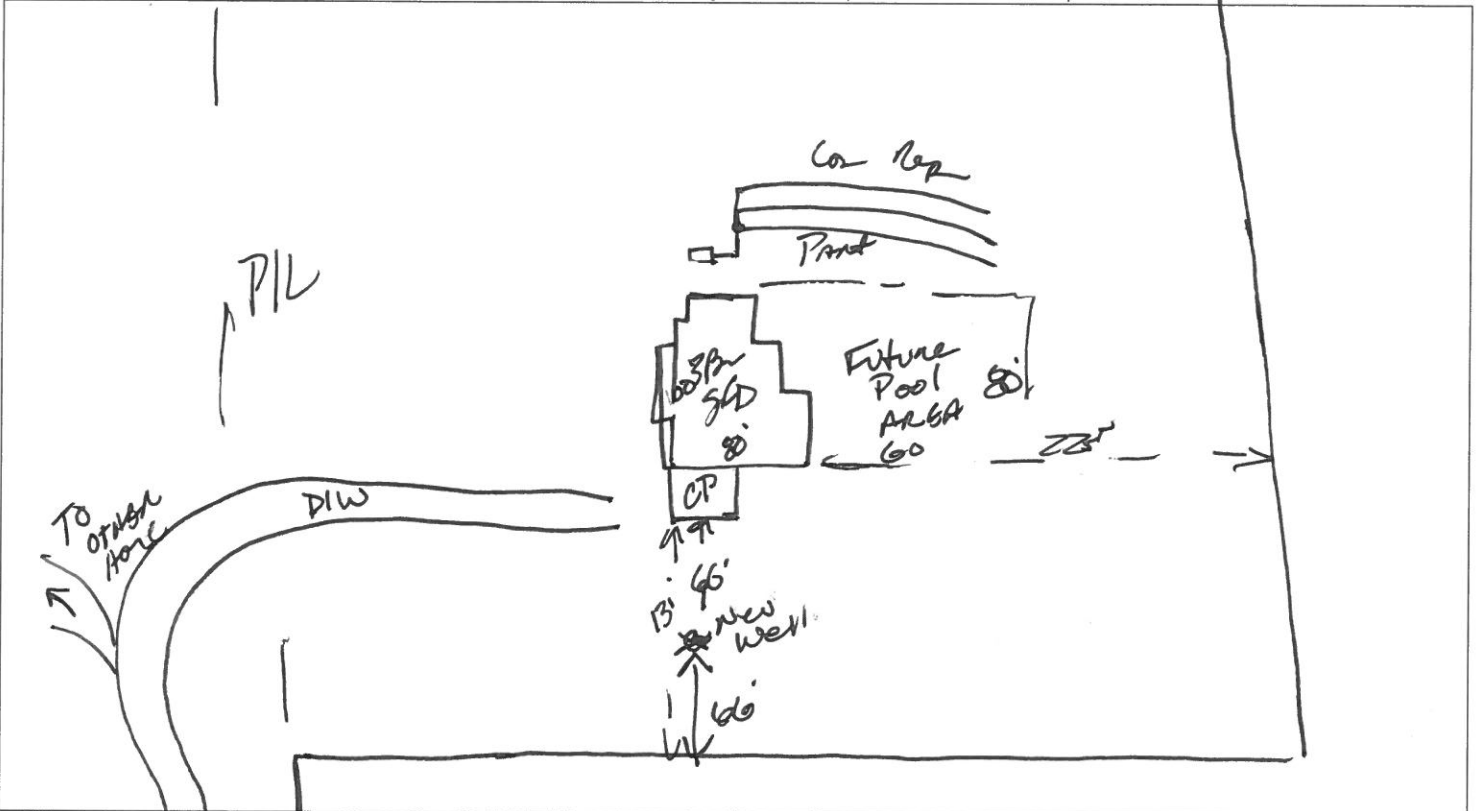

PERMIT CONDITIONS:

- I. Performance: System shall perform in accordance with Rule .1961.
- II. Monitoring: As required by Rule .1961.
- III. Maintenance: As required by Rule .1961. Other: \_\_\_\_\_  
Subsurface system operator required? Yes  No   
If yes, see attached sheet for additional operation conditions, maintenance and reporting.
- IV. Operation: \_\_\_\_\_
- V. Other: \_\_\_\_\_

D-Box  Pump  Alarm  H2O Line  PWR Line

Following are the specifications for the sewage disposal system on the above captioned property.

Type of system:  Conventional  Other 2570 RED Septic Tank: 1000 gallons Pump Tank: \_\_\_\_\_ gallons  
 Subsurface No. of exact length width of depth of  
 Drainage Field ditches 3 of each ditch 80 feet ditches 3 feet ditches 24" inches  
 French Drain Required: \_\_\_\_\_ Linear feet

Authorized State Agent James E. Matthews Date 8-17-18