

Initial Application Date: 3/15/18



Application # 18 50043558
CU# _____

COUNTY OF HARNETT RESIDENTIAL LAND USE APPLICATION
Central Permitting 108 E. Front Street, Lillington, NC 27546 Phone: (910) 893-7525 ext:2 Fax: (910) 893-2793 www.hamett.org/permits

A RECORDED SURVEY MAP, RECORDED DEED (OR OFFER TO PURCHASE) & SITE PLAN ARE REQUIRED WHEN SUBMITTING A LAND USE APPLICATION

LANDOWNER: Wade Journey Homes Mailing Address: 3300 Battleground AVE STE 230
City: Greensboro State: NC Zip: 27410 Contact No: 910 995 8654 Email: Trabitiz@wadejourneyhomes.com

APPLICANT: Tara Rabitz Mailing Address: 1016 E Shoppes at Midway DR
City: Knightdale State: NC Zip: 27545 Contact No: SAME Email: _____
*Please fill out applicant information if different than landowner

CONTACT NAME APPLYING IN OFFICE: _____ Phone # _____

PROPERTY LOCATION: Subdivision: Meadows at Buies Creek Lot #: 196 Lot Size: 0.21
State Road # 93 State Road Name: Alan Ct Map Book & Page: 2007 0194
Parcel: 11068001 0090 51 PIN: 0450 25 2508
Zoning: RA30 Flood Zone: AT Watershed: X Deed Book & Page: 2007 196 Power Company*: Southern Power EMC

*New structures with Progress Energy as service provider need to supply premise number _____ from Progress Energy.

PROPOSED USE:

- SFD: (Size 24 x 24) # Bedrooms: 3 # Baths: 2.5 Basement(w/wo bath): N Garage: N Deck: N Crawl Space: _____ Slab: _____ Monolithic Slab
(Is the bonus room finished? () yes () no w/ a closet? () yes () no (if yes add in with # bedrooms))
- Mod: (Size _____ x _____) # Bedrooms _____ # Baths _____ Basement (w/wo bath) _____ Garage: _____ Site Built Deck: _____ On Frame _____ Off Frame _____
(Is the second floor finished? () yes () no Any other site built additions? () yes () no)
- Manufactured Home: _____ SW _____ DW _____ TW (Size _____ x _____) # Bedrooms: _____ Garage: _____ (site built? _____) Deck: _____ (site built? _____)
- Duplex: (Size _____ x _____) No. Buildings: _____ No. Bedrooms Per Unit: _____
- Home Occupation: # Rooms: _____ Use: _____ Hours of Operation: _____ #Employees: _____
- Addition/Accessory/Other: (Size _____ x _____) Use: _____ Closets in addition? () yes () no

Water Supply: County _____ Existing Well _____ New Well (# of dwellings using well _____) *Must have operable water before final

Sewage Supply: _____ New Septic Tank (Complete Checklist) _____ Existing Septic Tank (Complete Checklist) County Sewer

Does owner of this tract of land, own land that contains a manufactured home within five hundred feet (500') of tract listed above? () yes () no

Does the property contain any easements whether underground or overhead () yes () no

Structures (existing or proposed): Single family dwellings: 1 Manufactured Homes: _____ Other (specify): _____

Required Residential Property Line Setbacks:

Front	Minimum	Actual
	<u>15</u>	<u>22</u>
Rear	<u>25</u>	<u>71.5</u>
Closest Side	<u>10</u>	<u>2/11.2</u>
Sidestreet/corner lot	<u>20</u>	
Nearest Building on same lot		

Comments: _____

SPECIFIC DIRECTIONS TO THE PROPERTY FROM LILLINGTON: Head W on E. Front toward 1st St.
Take US 421S to Leslie Campbell Ave in Nellis Creek
Continue on Leslie Campbell to Anna St.


If permits are granted I agree to conform to all ordinances and laws of the State of North Carolina regulating such work and the specifications of plans submitted. I hereby state that foregoing statements are accurate and correct to the best of my knowledge. Permit subject to revocation if false information is provided.

Tara Raboty
Signature of Owner or Owner's Agent

9/18
Date

It is the owner/applicants responsibility to provide the county with any applicable information about the subject property, including but not limited to: boundary information, house location, underground or overhead easements, etc. The county or its employees are not responsible for any incorrect or missing information that is contained within these applications.

This application expires 6 months from the initial date if permits have not been issued

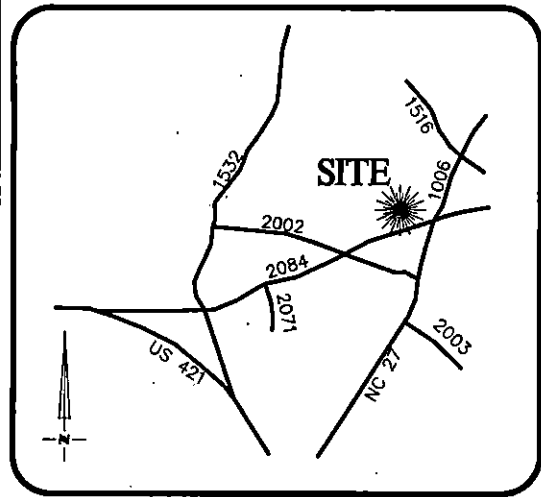

VICINITY MAP
Not To Scale

NOTE:

ALL DIMENSIONS, LOCATIONS AND FEATURES SHOWN ON THIS PLOT PLAN ARE APPROXIMATE AND ARE ONLY AN ARTIST'S RENDITION, EXACT LOCATION OF ALL FEATURES ARE SUBJECT TO CHANGE AND MAY NOT BE INSTALLED EXACTLY AS SHOWN ON PLANS AND/OR IN MODELS, PLACEMENT OF HOME, DRIVEWAY, SIDEWALKS AND EXTERIOR FEATURES ARE SUBJECT TO MODIFICATION AS DEEMED NECESSARY BY FIELD PERSONNEL.

CUSTOMER _____	DATE _____
CUSTOMER _____	DATE _____
WADE JOURNEY REPRESENTATIVE _____	DATE _____

APPROVAL FOR STAKING:


THIS PLOT PLAN AS PREPARED BY RESIDENTIAL LAND SERVICES, IS CORRECT AND IS HEREBY APPROVED FOR STAKING ON THE DATE SHOWN BELOW.

WADE JOURNEY HOMES REPRESENTATIVE _____	DATE _____
---	------------

IMPERVIOUS SURFACE AREA	
DESCRIPTION	AREA
HOUSE w/ PORCH	600 S.F.
PATIO/HVAC/MISC.	9 S.F.
DRIVEWAY & WALKS	517 S.F.
ALLEY PAVEMENT	326 S.F.
TOTAL (PROPOSED)=	1,452 S.F.
LOT AREA =	8,863 S.F.
% IMPERVIOUS AREA	=16.4%

SETBACKS:

FRONT - 15' w/PARKING IN REAR
 FRONT - 55' w/PARKING IN FRONT
 REAR - 25'
 NEAR SIDE - 0.5' MIN 5' MAX
 OPEN SIDE - 10'
 WINDOW/DOOR - 6'

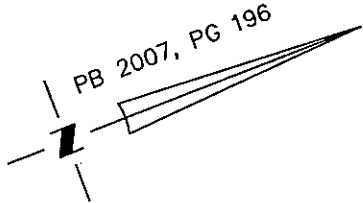


SITE PLAN APPROVAL

DISTRICT RA3 USE SE10

#BEDROOMS 3

Date 3/15/18

Zoning Administrator

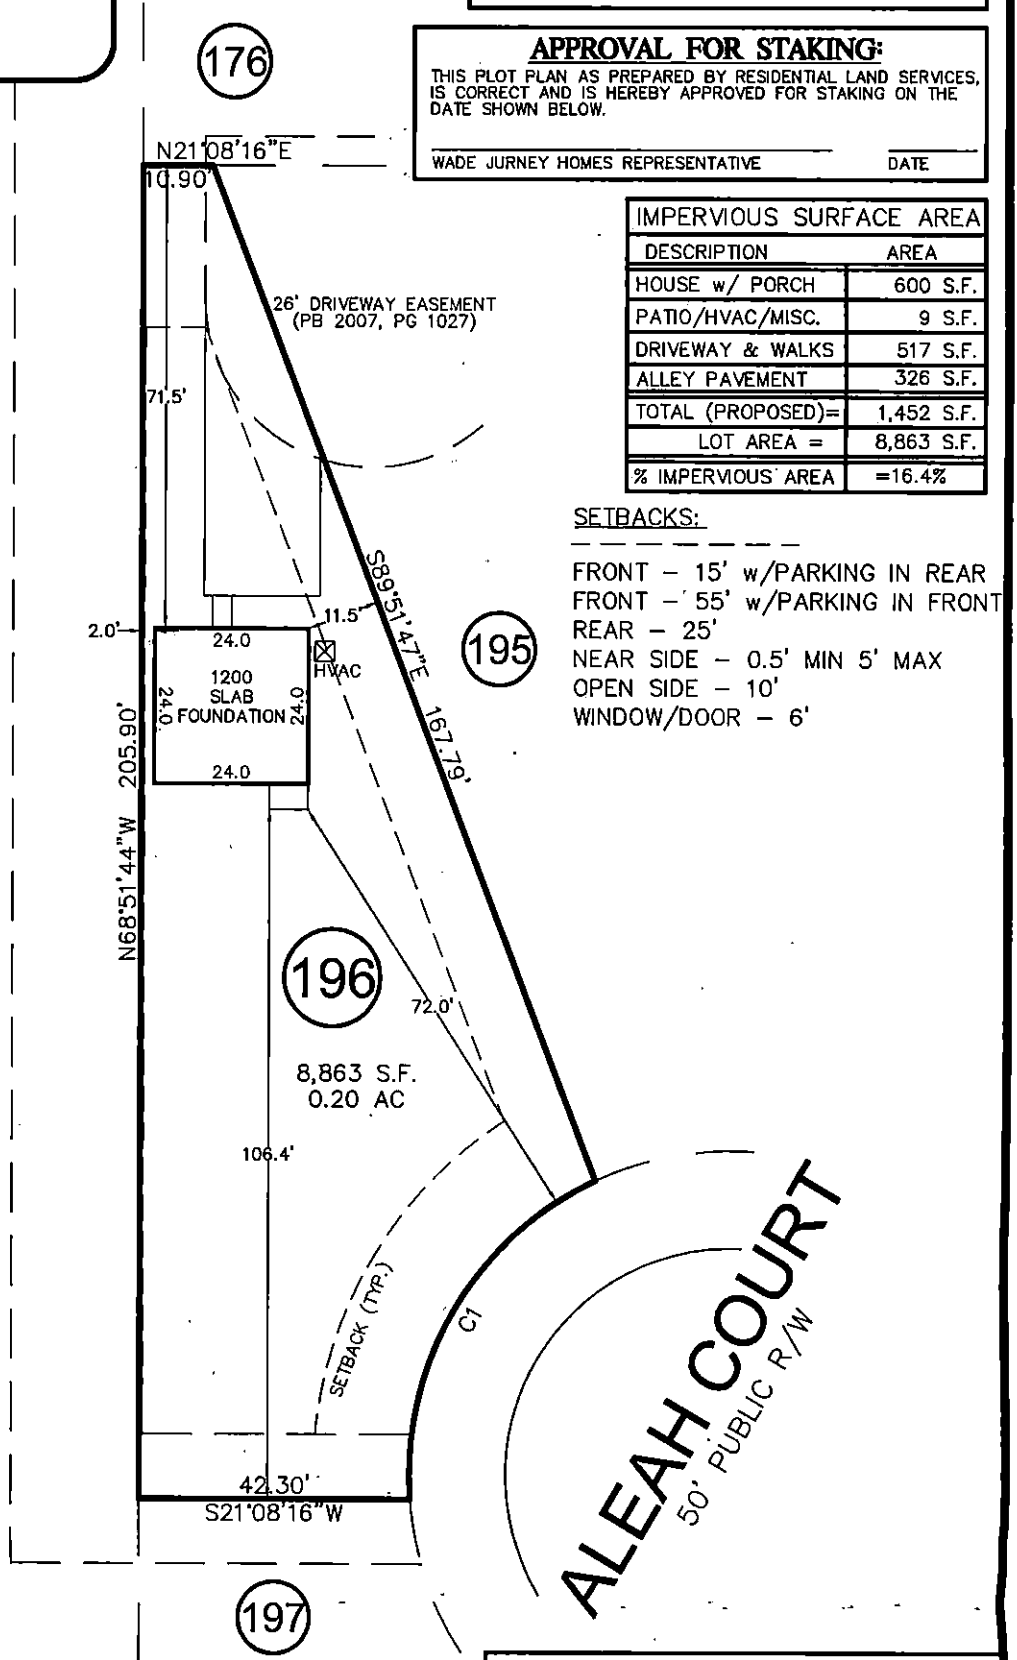


CURVE	RADIUS	ARC LENGTH	CH LENGTH	CH BEARING
C1	50.00'	60.68'	57.02'	S38°36'15"E

THIS PROPERTY MAY BE SUBJECT TO ANY AND ALL APPLICABLE DEED RESTRICTIONS, EASEMENTS, RIGHT-OF-WAY, UTILITIES AND RESTRICTIVE COVENANTS WHICH MAY BE OF RECORD OR IMPLIED

THIS DRAWING DOES NOT REFLECT AS-BUILT INFORMATION

PRELIMINARY PLAT
NOT FOR RECORDATION, CONVEYANCES, OR SALES.

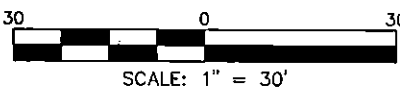

SCALE: 1" = 30'

RESIDENTIAL LAND SERVICES, PLLC.

1500 Piney Plains Road, Suite 102
 Cary, North Carolina 27518
 Phone (919) 977-1554
 Firm License # P-0873

HOUSE LOCATION PLOT PLAN

FOR #93 ALEAH COURT

LOT 196, MEADOWS AT BUIES CREEK, PHASE 7B
 Neill's Creek Township, Harnett County, North Carolina

PROPERTY OF: WADE JOURNEY HOMES

MAP BOOK. 2007 PAGE 196 DEED REFERENCE _____

DRAWN BY: JWW

DATE: SEPTEMBER 5, 2017

Harnett County Central Permitting
PO Box 65 Lillington NC 27546
910 893 7525 Fax 910 893 2793 www.harnett.org/permits

Each section below to be filled out by whomever performing work Must be owner or licensed contractor Address company name & phone must match

Application for Residential Building and Trades Permit

Owner's Name Wade Journey Homes Date 9/25/17
Site Address 93 Awan Ct. Phone 919.905.5654
Directions to job site from Lillington Head W. on E Front St. towards 1st St.
Take US 421 S. to Leslie Campbell Ave in Nellis Creek
Continue on Leslie Campbell to Dana St
Subdivision Meadows At Bulls Creek Lot 196
Description of Proposed Work SFR # of Bedrooms 3
Heated SF 1200 Unheated SF _____ Finished Bonus Room? _____ Crawl Space _____ Slab X

General Contractor Information

WJH, LLC Building Contractor's Company Name Telephone 336.282.3406
3300 Battleground Ave Ste 230 Greensboro Address Email Address trabnitz@wadejourneyhomes.com
49262 License # 27410

Electrical Contractor Information

Description of Work Electrical Install Service Size 200 Amps T-Pole Yes No
W-3 Telephone 919.550.7341
Electrical Contractor's Company Name Clayton Email Address Ewig@w3electric.com
Address License # 16287

Mechanical/HVAC Contractor Information

Description of Work Heating & Air
Comfort Air Telephone 336.794.9730
Mechanical Contractor's Company Name Address Email Address Kayustine@outlook.com
PO Box 527 Clemmons NC 27012
4218 License #

Plumbing Contractor Information

Description of Work Plumbing Install # Baths _____
Thorton Plumbing Telephone 919.550.4833
Plumbing Contractor's Company Name Address Email Address Thortonsplumbing@umbangmail.com
3160 A Vinson Rd. Clayton 27520
22152 License #

Insulation Contractor Information

Builders Insulation Telephone 919.788.9806
Insulation Contractor's Company Name & Address

*NOTE General Contractor must fill out and sign the second page of this application

I hereby certify that I have the authority to make necessary application that the application is correct and that the construction will conform to the regulations in the Building Electrical Plumbing and Mechanical codes and the Harnett County Zoning Ordinance I state the information on the above contractors is correct as known to me and that **by signing below I have obtained all subcontractors permission to obtain these permits** and if **any** changes occur including listed contractors site plan number of bedrooms building and trade plans Environmental Health permit changes or proposed use changes I certify it is my responsibility to notify the Harnett County Central Permitting Department of any and all changes

EXPIRED PERMIT FEES - 6 Months to 2 years permit re-issue fee is \$150 00 After 2 years re-issue fee is as per current fee schedule

Tara Raby
Signature of Owner/Contractor/Officer(s) of Corporation

9/25/17
Date

Affidavit for Worker's Compensation N C G S 87-14

The undersigned applicant being the

General Contractor Owner Officer/Agent of the Contractor or Owner

Do hereby confirm under penalties of perjury that the person(s) firm(s) or corporation(s) performing the work set forth in the permit

Has three (3) or more employees and has obtained workers compensation insurance to cover them

Has one (1) or more subcontractors(s) and has obtained workers compensation insurance to cover them

Has one (1) or more subcontractors(s) who has their own policy of workers compensation insurance covering themselves

Has no more than two (2) employees and no subcontractors

While working on the project for which this permit is sought it is understood that the Central Permitting Department issuing the permit may require certificates of coverage of worker s compensation insurance prior to issuance of the permit and at any time during the permitted work from any person firm or corporation carrying out the work

Company or Name Wade Journey Homes

Sign w/Title Tara Raby Permit Coordinator Date 9/25/17

DO NOT REMOVE!

Details: Appointment of Lien Agent

Entry #: 717310

Filed on: 09/07/2017

Initially filed by: wjh2013

Designated Lien Agent

Investors Title Insurance Company

Online: www.liensnc.com (<http://www.liensnc.com>)

Address: 19 W. Hargett St., Suite 507 / Raleigh, NC
27601

Phone: 888-690-7384

Fax: 913-489-5231

Email: support@liensnc.com (<mailto:support@liensnc.com>)

Project Property

MBC 196
93 Aleah Ct
Lillington754575457545754575457545, NC
27546
Harnett County

Property Type

1-2 Family Dwelling

Print & Post



Contractors:

Please post this notice on the Job Site.

Suppliers and Subcontractors:

Scan this image with your smart phone to view this filing. You can then file a Notice to Lien Agent for this project.

Owner Information

WJH, LLC
3300 Battleground Ave Suite 230
Greensboro, NC 27410
United States
Email: trabitz@wadejurneyhomes.com
Phone: 919-995-5654

[View Comments \(0\)](#)

Technical Support Hotline: (888) 690-7384

HARNETT COUNTY CASH RECEIPTS

*** CUSTOMER RECEIPT ***

Oper: JBROCK Type: CP Drawer: 1
 Date: 4/06/18 52 Receipt no: 312222

Year	Number	Amount
2018	50043558	
93 ALEAH CT		
LILLINGTON, NC 27546		
B1	BP - PERMIT FEES	
		\$660.00

SFD

WJH LLC

Tender detail		
CK CHECK PAYMEN	14290	\$660.00
Total tendered		\$660.00
Total payment		\$660.00

Trans date: 4/06/18 Time: 11:01:33

** THANK YOU FOR YOUR PAYMENT **