

lot 6 (575 Ac.)

Centrella S/D

1" = 30'


85 Joel way

18-50043755



MICKY R. BENNETT
L - 1514

I, MICKEY R. BENNETT
STATE OF NEVADA
MUNICIPAL ENGINEER
REGULATED

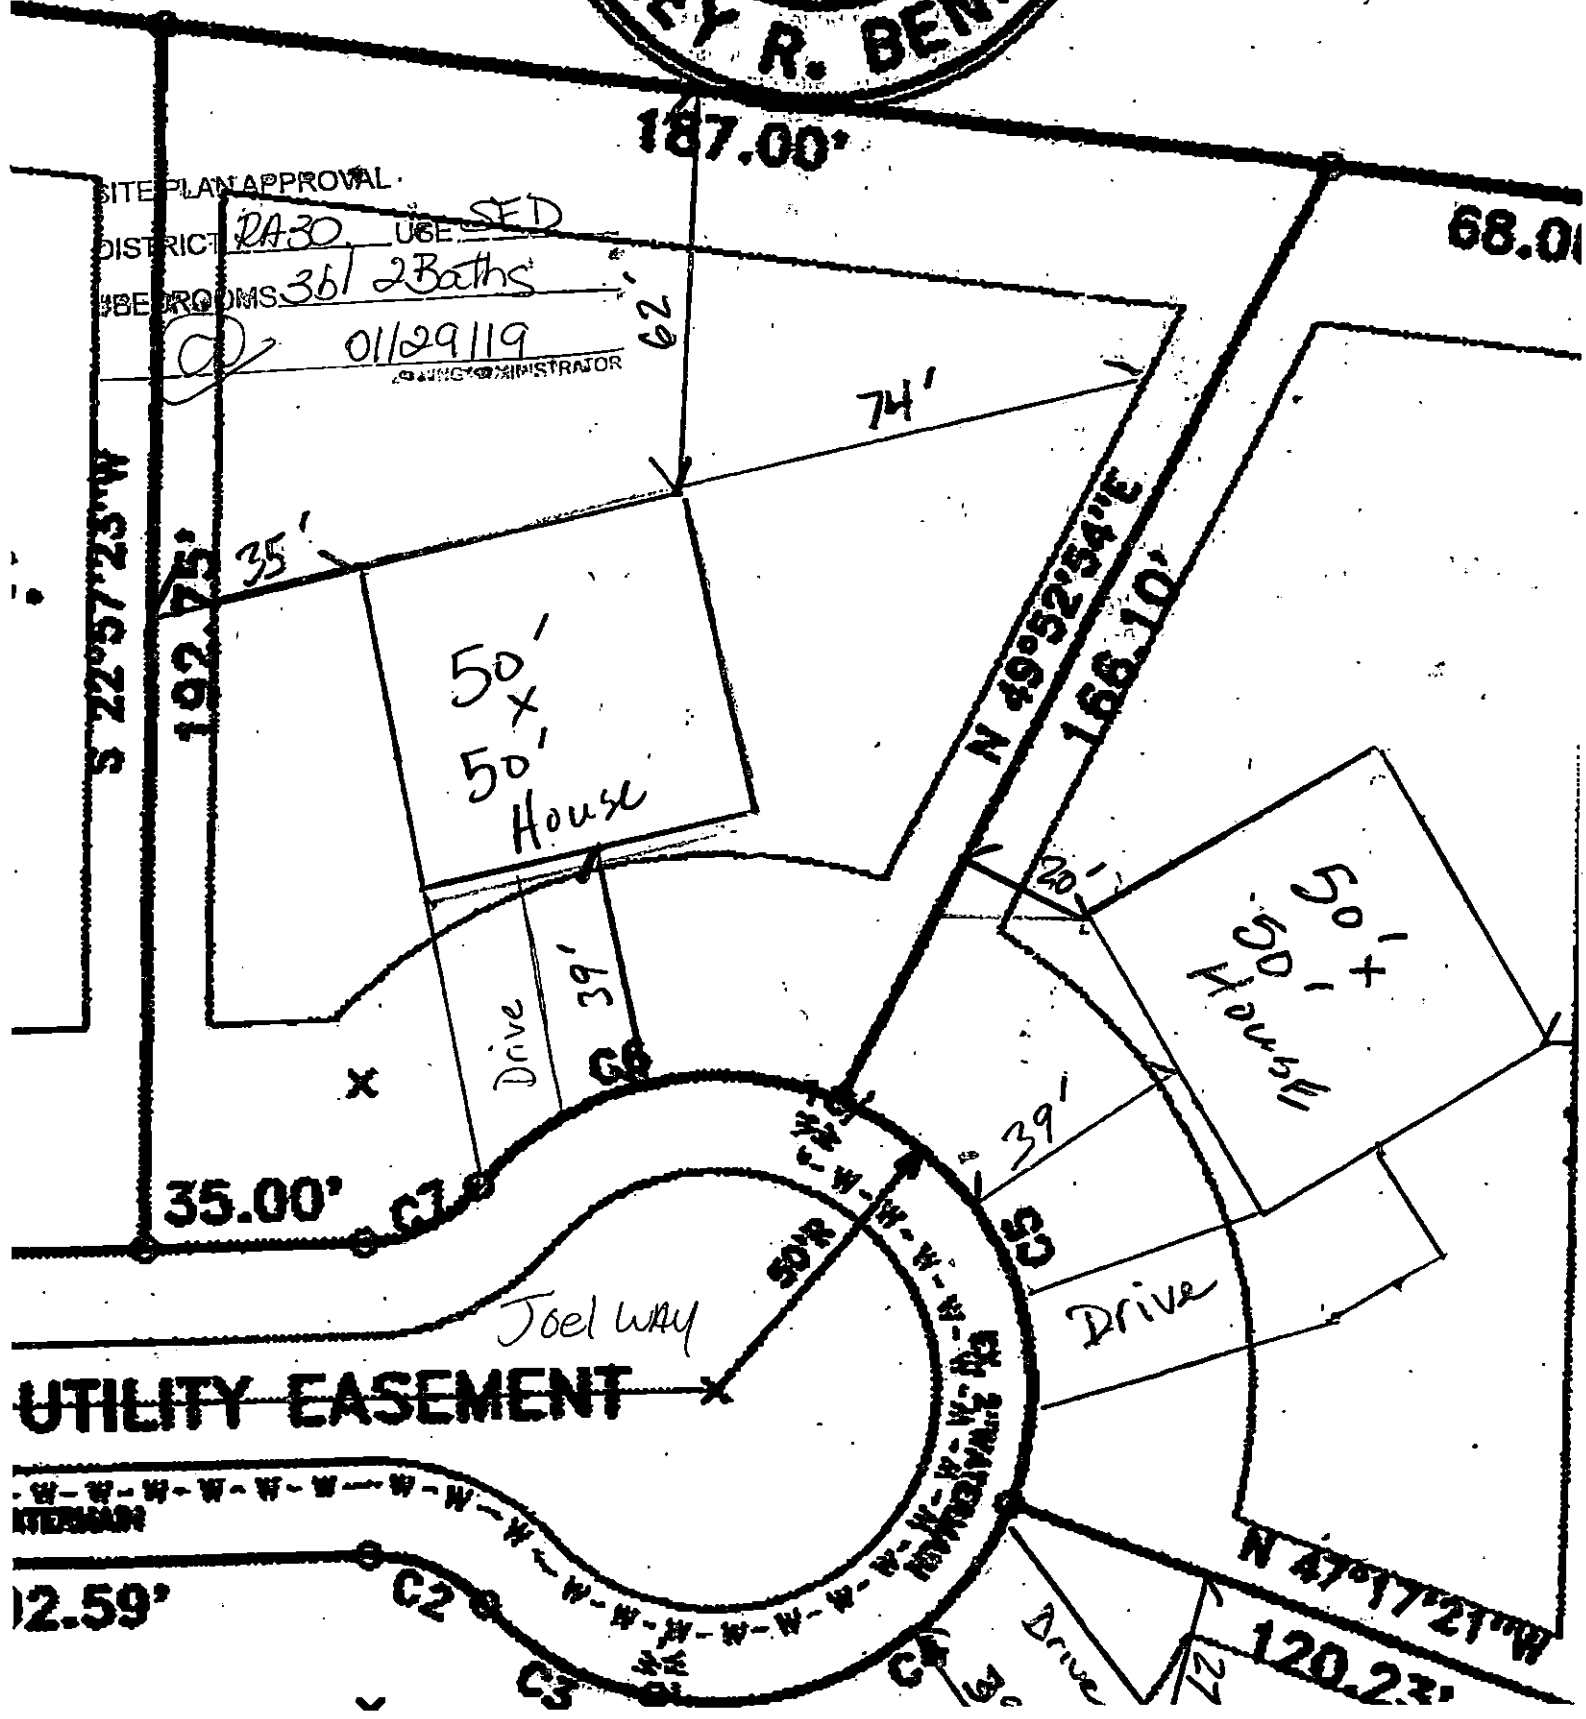

SITE PLAN APPROVAL
DISTRICT RA-30 USE SED
#BED ROOMS 3b/ 2 Baths
01/29/19
ADMINISTRATOR

187.00'

68.00'

192.75'

50' x 50' House

74'

N 49°52'54"E
166.10'

Drive 39'

50' x 50' House

35.00'

Joel way

Drive 39'

UTILITY EASEMENT

12.59'

N 47°17'21"W
120.23'

Drive 27'