

HTE# 18-5-44239

Harnett County Department of Public Health

25342

PERMIT # 30080

Operation Permit

521403

New Installation Septic Tank Nitrification Line Repair Expansion

PROPERTY LOCATION: 224 Cedar Rock Trl (Lanesbury Rd)

Name: (owner) Gregory & Robyn Smith SUBDIVISION Cedar Rock Trl LOT # 1

System Installer: Cory Gilbert Registration # _____


Basement with plumbing: Garage Number of Bedrooms 4

Type of Water Supply: Community Public Well Distance from well NA feet

System Type: 25% Reduction Sys. IIIg Types V and VI Systems expire in 5 years.

(In accordance with Table V a) Owner must contact Health Department 6 months prior to expiration for permit renewal.

This system has been installed in compliance with applicable North Carolina General Statutes, Rules for Sewage Treatment and Disposal, and all conditions of the Improvement Permit and Construction Authorization.

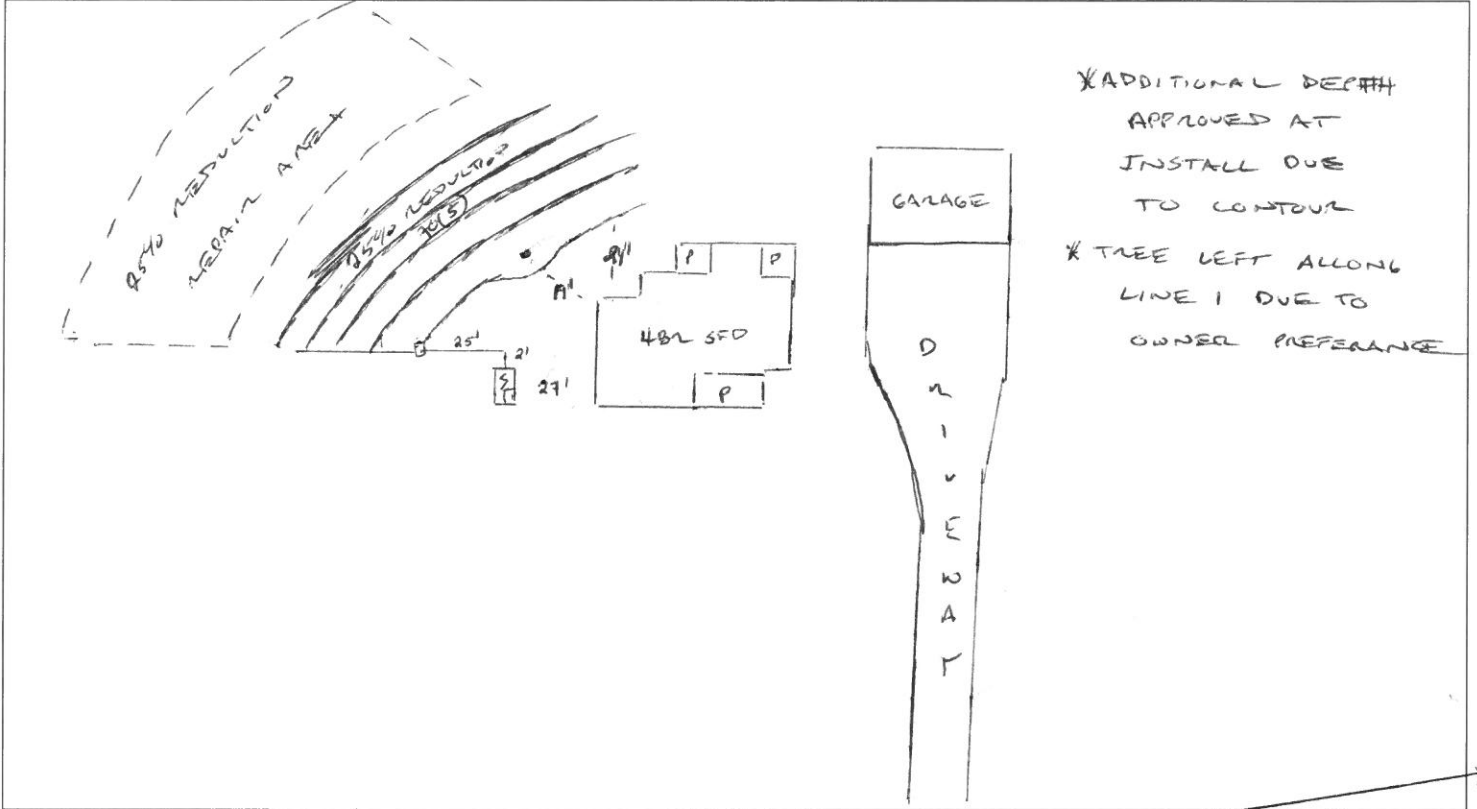

PERMIT CONDITIONS:

- I. Performance: System shall perform in accordance with Rule .1961.
- II. Monitoring: As required by Rule .1961.
- III. Maintenance: As required by Rule .1961. Other: _____
Subsurface system operator required? Yes No
If yes, see attached sheet for additional operation conditions, maintenance and reporting.
- IV. Operation: _____
- V. Other: _____

D-Box Pump Alarm H2O Line PWR Line

Following are the specifications for the sewage disposal system on the above captioned property.

Type of system: Conventional Other AIRC IIIg Septic Tank: 1250 gallons Pump Tank: _____ gallons
 Subsurface No. of exact length width of depth of
 Drainage Field ditches 5 of each ditch 70 feet ditches 3 feet ditches 18 → 24 inches
 French Drain Required: _____ Linear feet

Authorized State Agent [Signature] Date 03/06/2019