

Initial Application Date: 8-31-01

Application # 01-50002911

COUNTY OF HARNETT LAND USE APPLICA

Central Permitting

102 E. Front Street, Lillington, NC 27546

Phone: (910) 893-4759

Fax: (910) 893-2793

LANDOWNER: Penny C. Richenthal Mailing Address: 2217 489 Yorkshire Dr  
City: Cameron State: NC Zip: 28326 Phone #: 919 498-9380

APPLICANT: Chapman & Wilson Mailing Address: 606 Hope Mills Rd  
City: Fayetteville State: N.C. Zip: 28304 Phone #: 424 4663

PROPERTY LOCATION: SR #: 1108 SR Name: Cameron Hill Rd.  
Parcel: 09-9565-0056-35 PIN: 9564-45-6899  
Zoning: RA20R Subdivision: Yorkshire Plantation Lot #: 35 Lot Size: .37  
Flood Plain: X Panel: 150 Watershed: III Deed Book/Page: 1466/920 Plat Book/Page: 2000/162R

DIRECTIONS TO THE PROPERTY FROM LILLINGTON: TO 24 Right on Cameron Rd 3 miles  
TO YORKSHIRE PLANTATION TAKE RIGHT 489 YORKSHIRE DRIVE

PROPOSED USE:

- Sg. Family Dwelling (Size     x    ) # of Bedrooms     # Baths     Basement (w/wo bath)     Garage     Deck
- Multi-Family Dwelling No. Units     No. Bedrooms/Unit
- Manufactured Home (Size     x    ) # of Bedrooms     Garage     Deck

Comments:    

- Number of persons per household
- Business Sq. Ft. Retail Space     Type
- Industry Sq. Ft.     Type
- Home Occupation (Size     x    ) # Rooms     Use
- Accessory Building (Size     x    ) Use
- Addition to Existing Building (Size     x    ) Use
- Other swimming 16x32 in ground

per Bryan at E/M/H  
had to charge customer  
a extra \$100.00 for tank

Water Supply:  County  Well (No. dwellings    )  Other

Sewage Supply:  New Septic Tank  Existing Septic Tank  County Sewer  Other

Erosion & Sedimentation Control Plan Required? YES

Structures on this tract of land: Single family dwellings 1 Existing FD Manufactured homes     Other (specify) in ground swimming pool

Property owner of this tract of land own land that contains a manufactured home w/in five hundred feet (500') of tract listed above? YES  NO

| Required Property Line Setbacks: | Minimum   | Actual      | Minimum | Actual    |
|----------------------------------|-----------|-------------|---------|-----------|
| Front                            | <u>35</u> | <u>100+</u> | Rear    | <u>25</u> |
| Side                             | <u>10</u> | <u>40</u>   | Corner  | <u>20</u> |
| Nearest Building                 | <u>10</u> | <u>15</u>   |         |           |

If permits are granted I agree to conform to all ordinances and the laws of the State of North Carolina regulating such work and the specifications or plans submitted. I hereby swear that the foregoing statements are accurate and correct to the best of my knowledge.

James Arvan  
Signature of Applicant

8-31-01  
Date


#973 10-1-01

\*\*This application expires 6 months from the date issued if no permits have been issued\*\*

919 708-6133

169

Add 110' Drainline  
Total To Remain at 240'

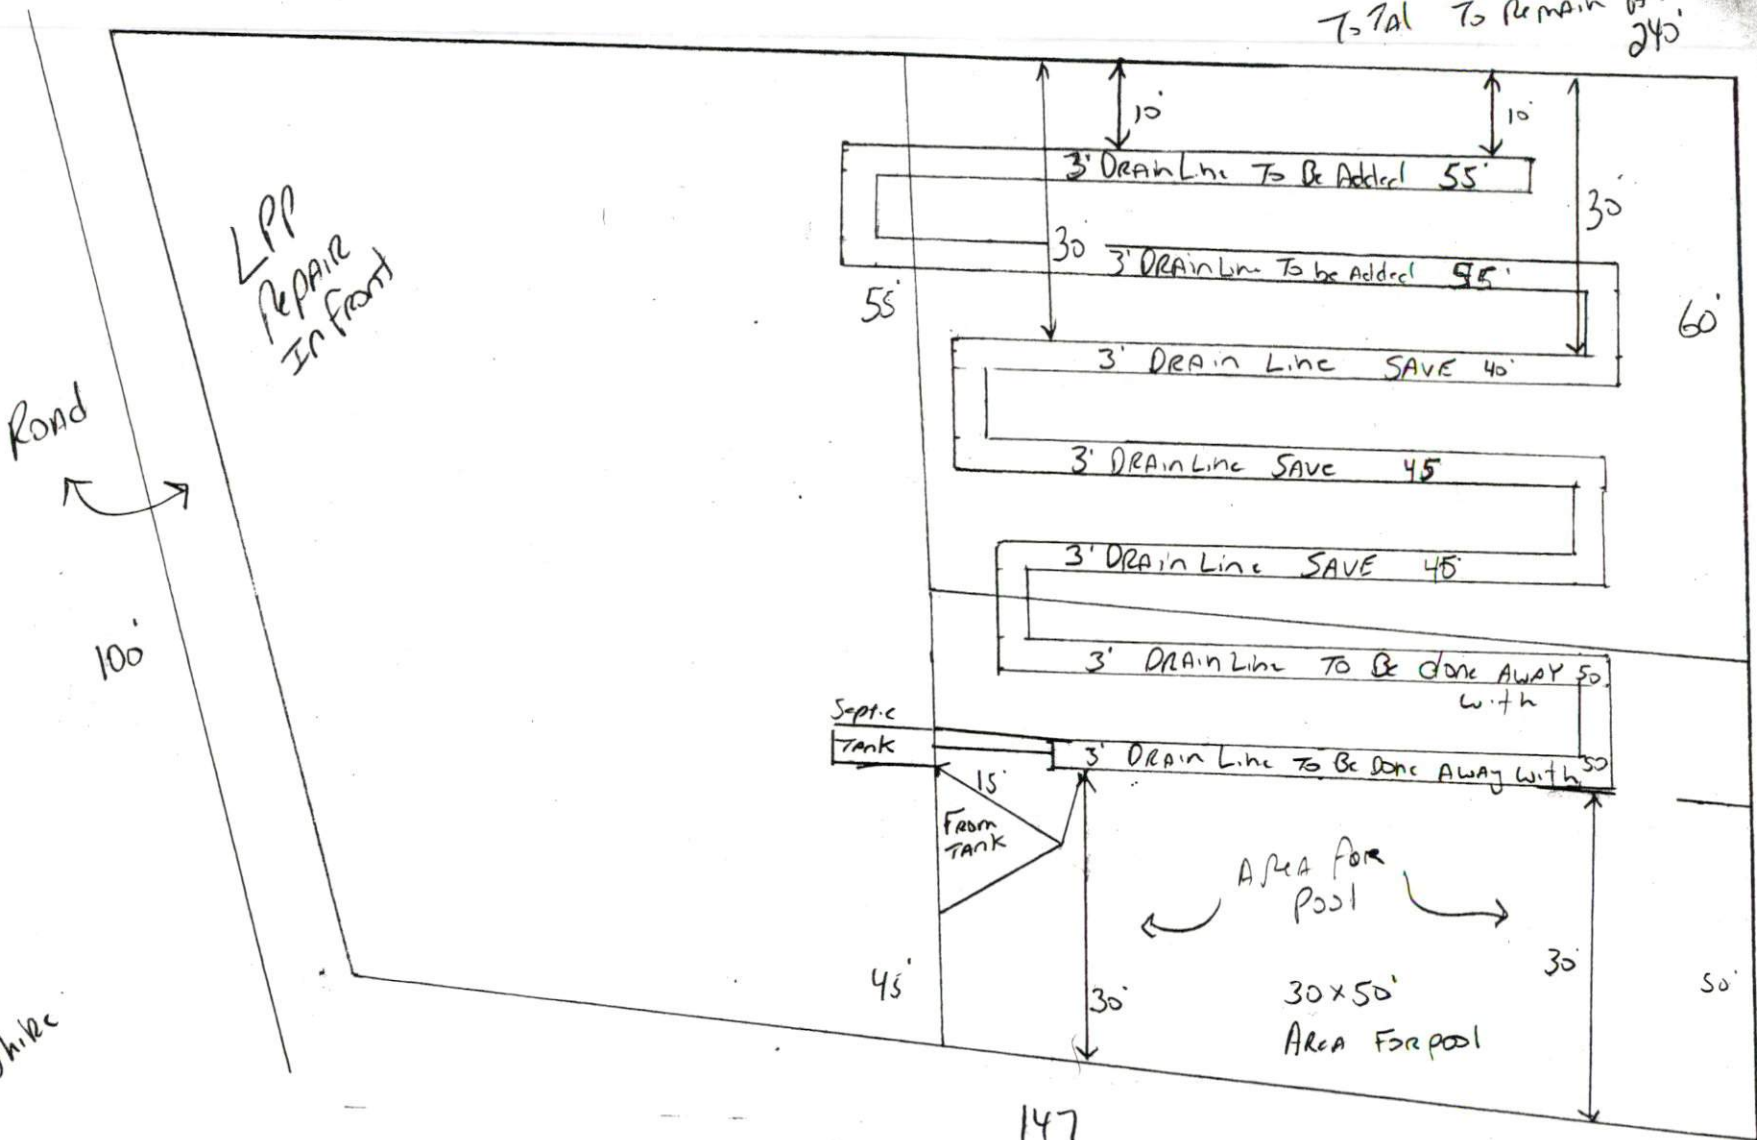

Lot 35 Yorkville

147

Pool must be 15' from Drain Lines  
And Tank