

HTE# 06-5-15446

Harnett County Department of Public Health 19126

PERMIT # 23525

Operation Permit

New Installation Septic Tank Repair Nitrification Line Expansion

PROPERTY LOCATION: BALLARD RD

Name: (owner) OAK CITY HOMES

SUBDIVISION BALLARD WOODS

LOT # 96

System Installer: TOMMY COLEY

Registration # _____

Basement with plumbing: Garage Number of Bedrooms 3

Type of Water Supply: Community Public Well Distance from well 100 feet


System Type: III b

Types V and VI Systems expire in 5 years.

(In accordance with Table V a)

Owner must contact Health Department 6 months prior to expiration for permit renewal.

This system has been installed in compliance with applicable North Carolina General Statutes, Rules for Sewage Treatment and Disposal, and all conditions of the Improvement Permit and Construction Authorization.

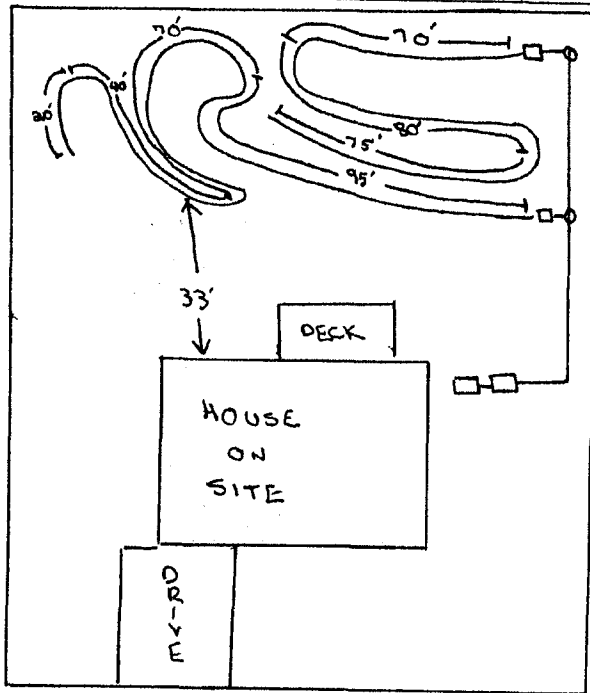

PERMIT CONDITIONS:

- I. Performance: System shall perform in accordance with Rule .1961.
- II. Monitoring: As required by Rule .1961.
- III. Maintenance: As required by Rule .1961. Other: _____
Subsurface system operator required? Yes No
If yes, see attached sheet for additional operation conditions, maintenance and reporting.
- IV. Operation: SYSTEM PERMITTED BASED ON RULE .1955 P. ALTERNATE FIELDS AS NEEDED
- V. Other: _____


Following are the specifications for the sewage disposal system on the above captioned property.

Type of system: Conventional Other PUMP TO POLYETHYLENE AGG. TRENCH Size of tank: Septic Tank: 1000 gallons Pump Tank: 1000 gallons

Subsurface Drainage Field: No. of ditches 2 exact length of each ditch 235 feet width of ditches 3 feet depth of ditches 18-22 inches

French Drain Required: _____ Linear feet

Authorized State Agent [Signature] RS Date 2/6/07

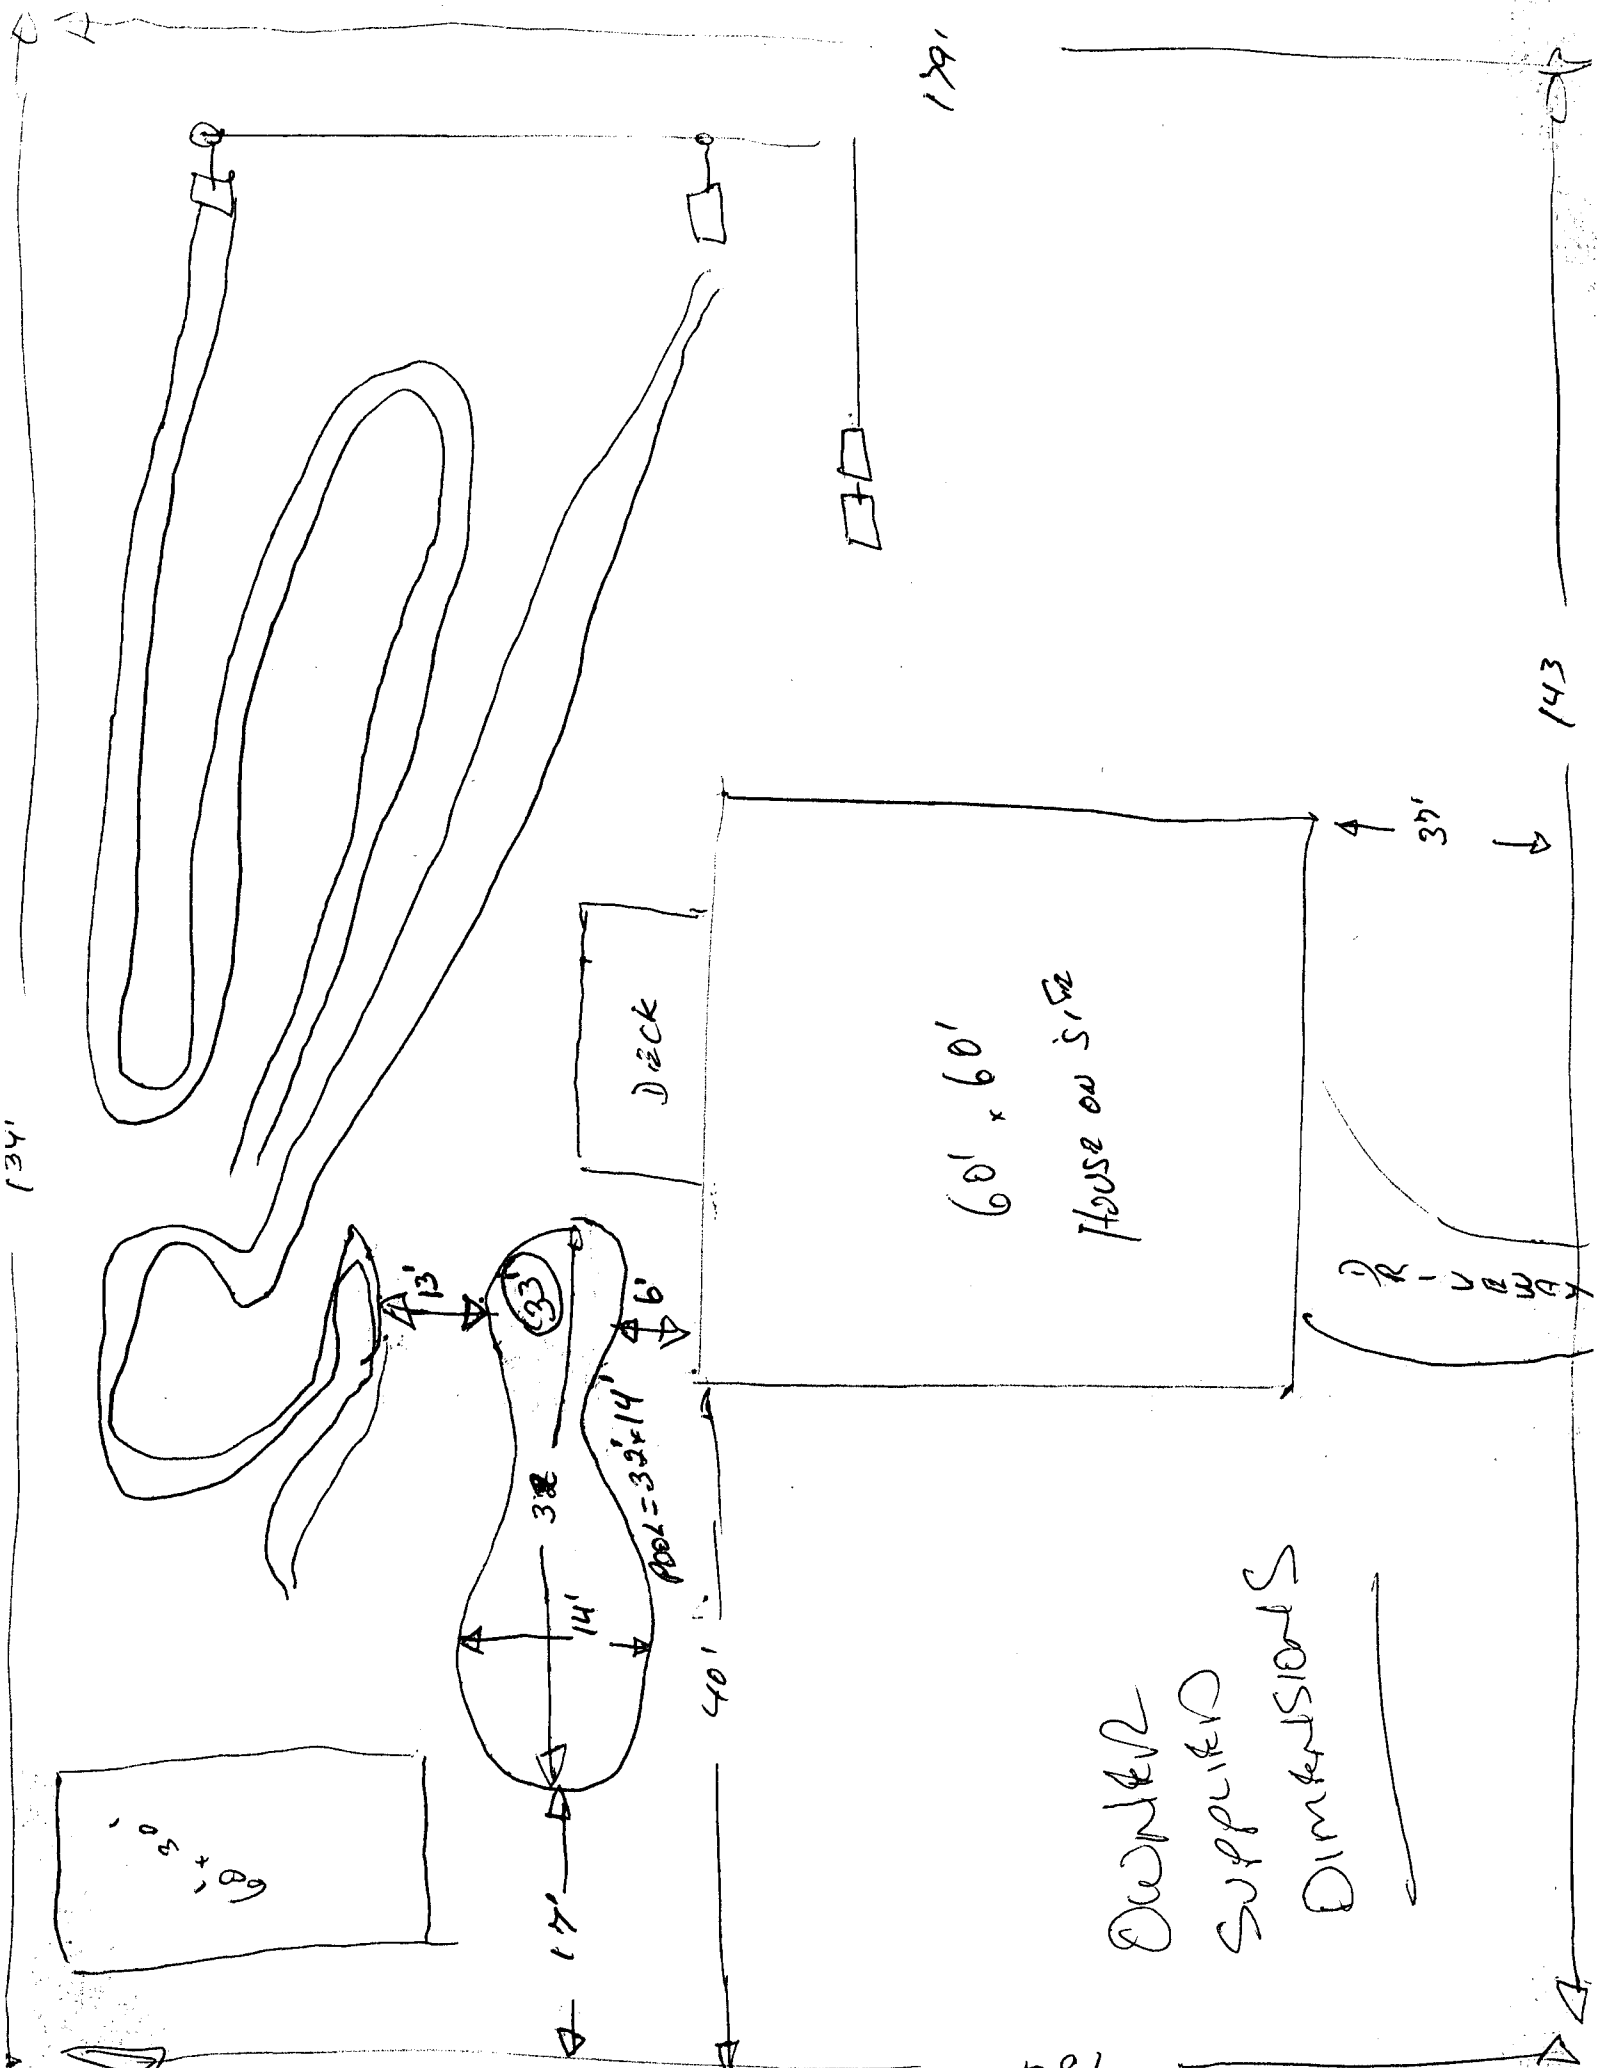

134'

179'

143'

Deck

60' x 60'

House on site

Driveway

37'

13'

33'

6'

38'

POOL = 32' x 14'

40'

Garage

17'

OWNER
SUPPLIED
DIMENSIONS

181