

HARNETT COUNTY CENTRAL PERMITTING

P.O. BOX 65

LILLINGTON, NC 27546

For Inspections Call: (910) 893-7525 Fax: (910) 893-2793

Bldg Insp scheduled before 2pm available next business day.

Application Number	10-50025101	Page	2
Property Address	885 RUTH CIR	Date	11/01/10
PARCEL NUMBER	08-0654-01- -0292- -25-		
Application description . . .	CP SWIMMING POOL		
Subdivision Name	BALLARD WOODS		
Property Zoning	RES/AGRI DIST - RA-30		

Required Inspections

Seq	Phone Insp#	Insp Code	Description	Initials	Date
Permit type LAND USE PERMIT					
999	818	Z818	PZ*ZONING INSPECTION	_____	__/__/__
999	820	Z820	PZ*ZONING/FINAL INSPECTION	_____	__/__/__
Permit type RESIDENTIAL ELECTRICAL PERMIT					
999	211	E211	R*ELEC ABOVE CEILING	_____	__/__/__
999	217	E217	R*ELEC RECONNECT	_____	__/__/__
999	205	E205	R*ELEC UNDER SLAB	_____	__/__/__
999	215	E215	R*ELEC. UND. POOL	_____	__/__/__
999	213	E213	R*ELECTRICAL UNDERGROUND	_____	__/__/__
999	131	R131	ONE TRADE FINAL	_____	__/__/__
999	125	R125	ONE TRADE ROUGH IN	_____	__/__/__

HTE #: 10-5-25101 R

HARNETT COUNTY HEALTH DEPARTMENT
ENVIRONMENTAL HEALTH
307 CORNELIUS HARNETT BOULEVARD
LILLINGTON, NC 27546

EXISTING SEPTIC SYSTEM INSPECTION

Name: Jaime Munoz Phone #: 919-831-3171

Address: 885 Ruth Circle Fuquay- Varina NC 27526

Name of Mobile Home Park or S/D: Ballard Woods

Name of Owner (if different): _____

Address of Owner (if different): _____

Property Location (State Road name and #): 1365 Ruth Circle

Purpose of Inspection: Pool


The aforementioned site has been evaluated by the Harnett County Health Department Environmental Health Section. At the time of inspection, there appeared to be a septic system serving this site. If the system should malfunction, the owner is responsible for any necessary repairs.

THIS INSPECTION IS VOID IF:

1. the intended use of the septic system should change, and/or
2. the system should fail or malfunction, and/or
3. the owner or tenant of the property change, and/or
4. after six months

**BUILDING MUST BE 5' FROM ANY PART OF SEPTIC SYSTEM
DO NOT DRIVE OR PARK ON SEPTIC SYSTEM**

AUTHORIZATION OF EXISTING SYSTEM

 _____ 9/25/10
Date


SITE PLAN APPROVAL

DISTRICT PA-30 USE INGROUND POOL

#BEDROOMS

Ronald Dulmet

ZONING ADMINISTRATOR

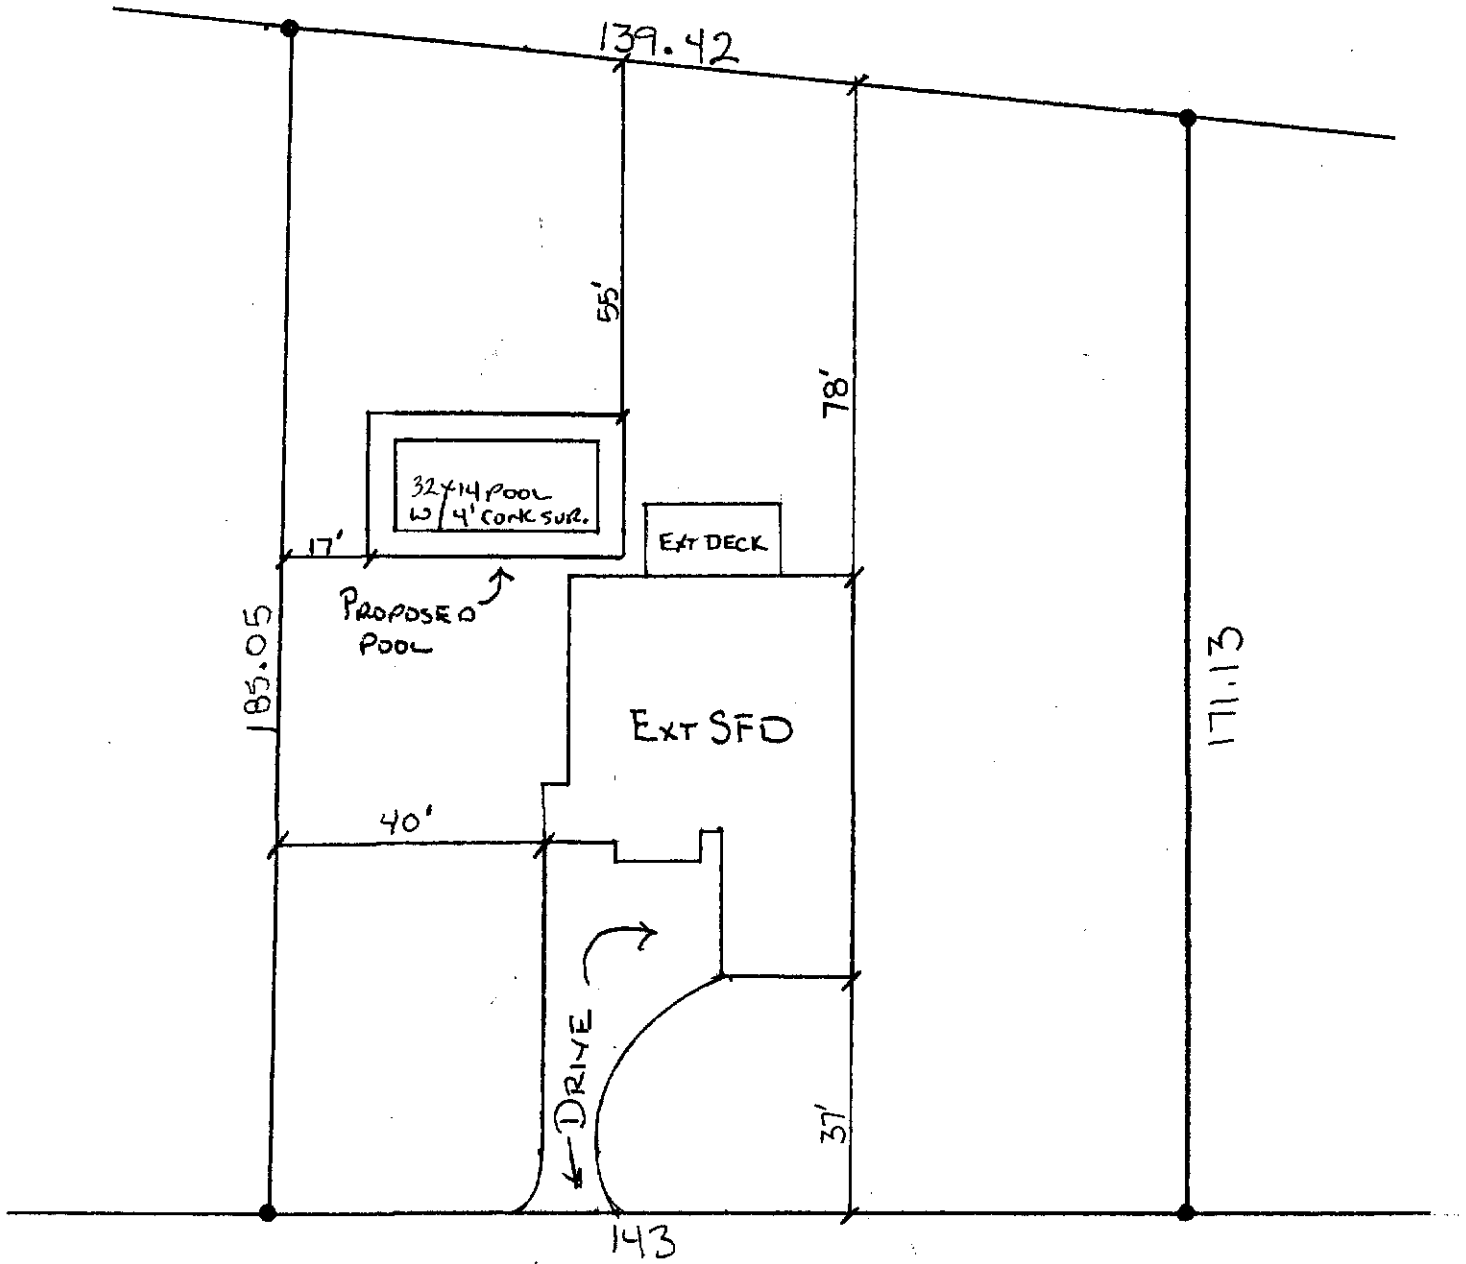

BUTTH CIRCLE

SCALE: 1" = 30'