

SITE/SOIL EVALUATION FOR ON-SITE WASTEWATER

APPLICANT NAME _____

DATE _____

FACTORS		PROFILES									
		1	2	3	4	5	6	7	8	9	10
LANDSCAPE POSITION	.1940	L	L	L							
SLOPE (%)	.1940	2	3	2							
HORIZON 1 DEPTH		0-12									
Texture Group	.1941(A)(1)	SL									
Consistence	.1941	FA									
Structure	.1941(A)(2)	GA									
Mineralogy	.1941(A)(3)	NSNP									
HORIZON 2 DEPTH		12-16									
Texture Group	.1941(A)(1)	SCL									
Consistence	.1941	FA									
Structure	.1941(A)(2)	GA									
Mineralogy	.1941(A)(3)	NSNP									
HORIZON 3 DEPTH		16-42									
Texture Group	.1941(A)(1)	SL-CL									
Consistence	.1941	SI FA									
Structure	.1941(A)(2)	SOK									
Mineralogy	.1941(A)(3)	SSS ¹									
HORIZON 4 DEPTH											
Texture Group	.1941(A)(1)										
Consistence	.1941										
Structure	.1941(A)(2)										
Mineralogy	.1941(A)(3)										
SOIL WETNESS	.1942	30	32	30							
RESTRICTIVE HORIZON	.1944										
SAPROLITE	.1943/.1956										
CLASSIFICATION	.1948										
LONG TERM											
ACCEPTANCE RATE	.1955	.3	.4	.3							

DEPARTMENT OF TRANSPORTATION
DIVISION OF HIGHWAYS

NO APPROVAL NECESSARY

R.R. Starnes
DISTRICT ENGINEER


8-29-01
DATE

J.E. SMITH EST.
TRACT 3A
PLAT CAB. C SLIDE 114-B

SITE PLAN APPROVAL

DISTRICT RA30

USE *Modular*
#BEDROOMS 4
7-3-03 *C. Williams*
Zoning Administrator

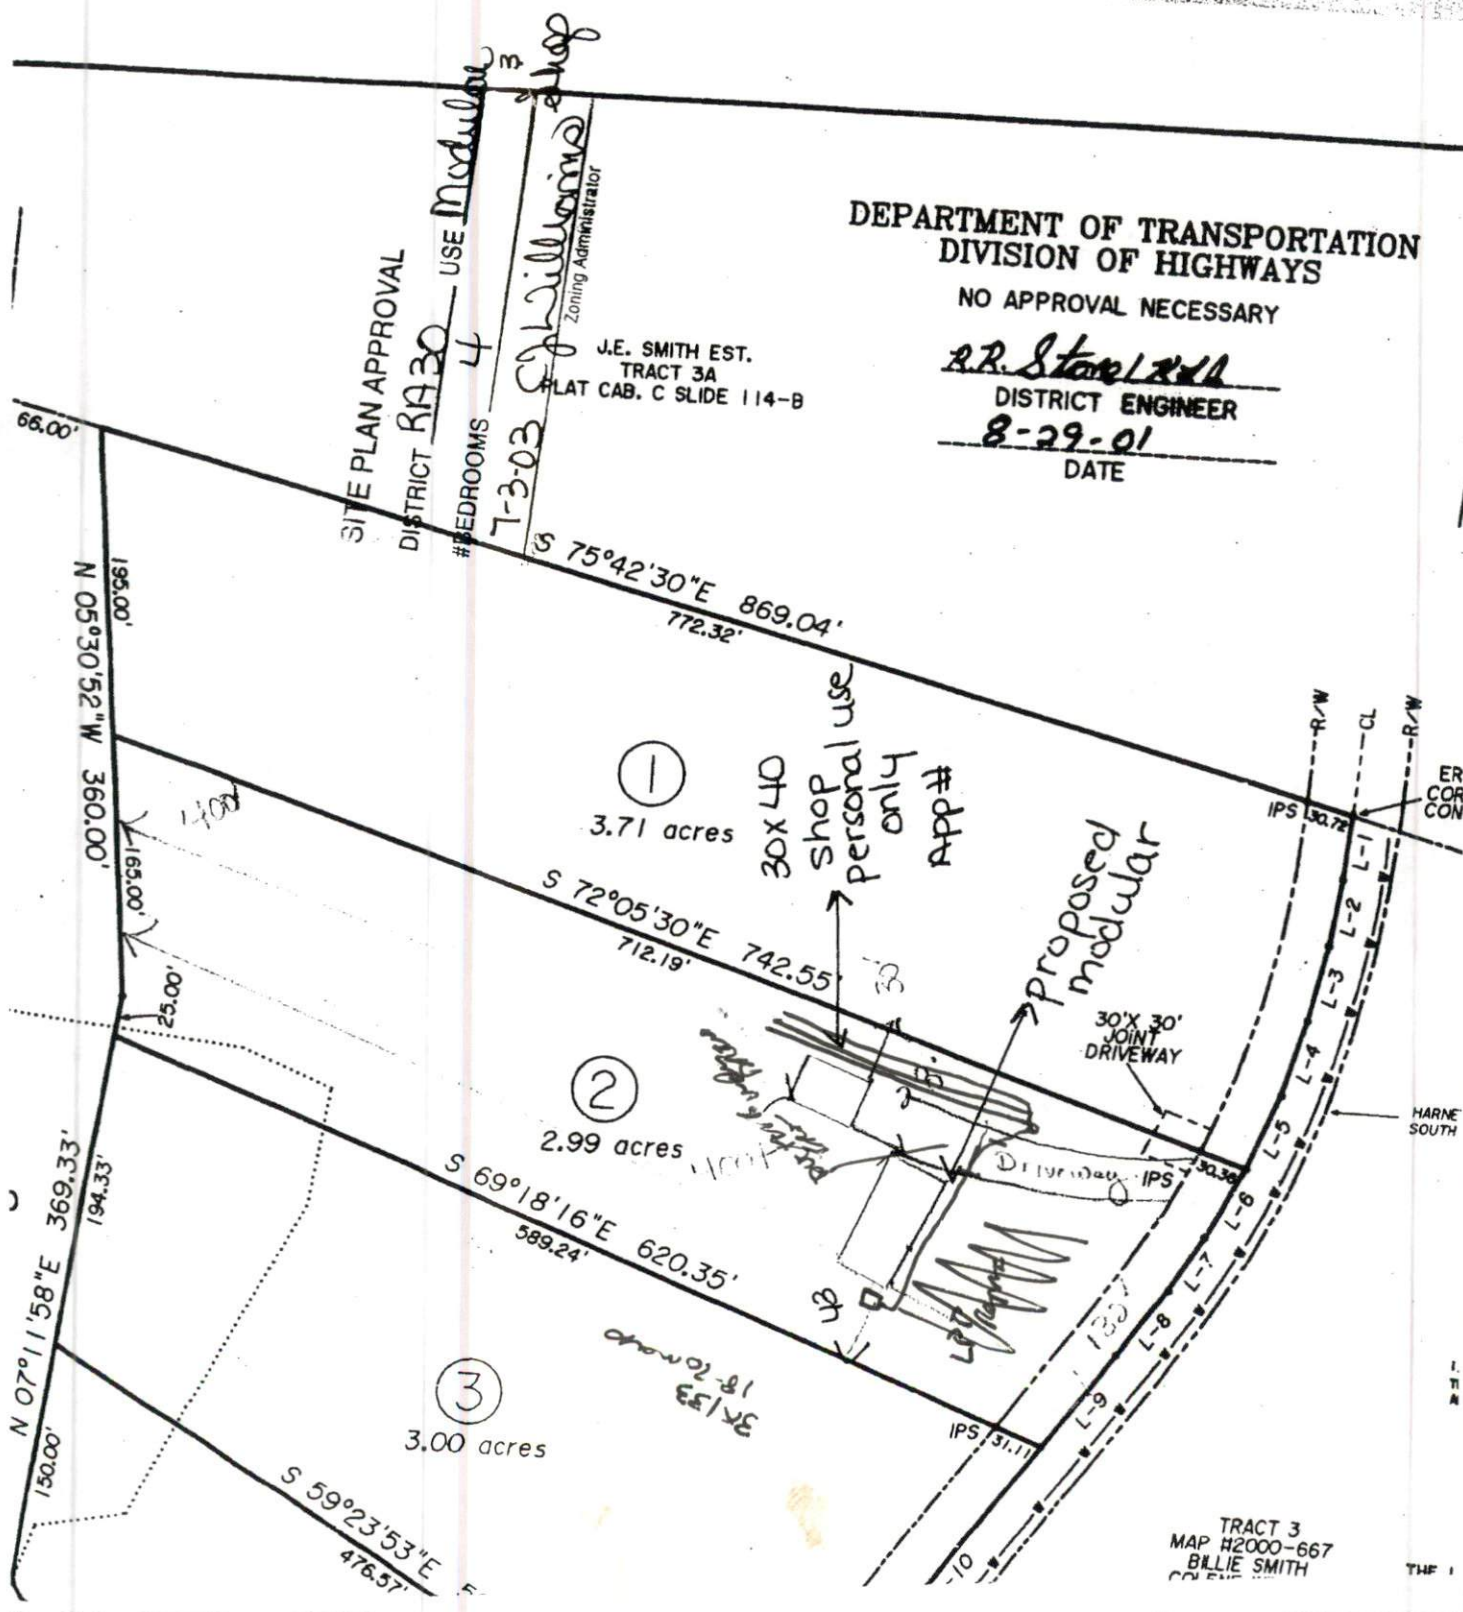

TRACT 3
MAP H2000-667
BILLIE SMITH