

HTE# 06-5-16001

Harnett County Department of Public Health 19147

PERMIT # 23298


Operation Permit

☒ New Installation ☒ Septic Tank ☐ Repair ☒ Nitrification Line ☐ ExpansionPROPERTY LOCATION: Hwy 27Name: (owner) T.C. JAMES - DOLLAR GENERAL SUBDIVISION _____ LOT # _____System Installer: Piedmont Septic Tank Registration # _____Basement with plumbing: ☐ Garage ☐ Number of Bedrooms _____Type of Water Supply: ☐ Community ☒ Public ☐ Well Distance from well 100 feetSystem Type: III Types V and VI Systems expire in 5 years.

(In accordance with Table V a)

Owner must contact Health Department 6 months prior to expiration for permit renewal.

This system has been installed in compliance with applicable North Carolina General Statutes, Rules for Sewage Treatment and Disposal, and all conditions of the Improvement Permit and Construction Authorization.

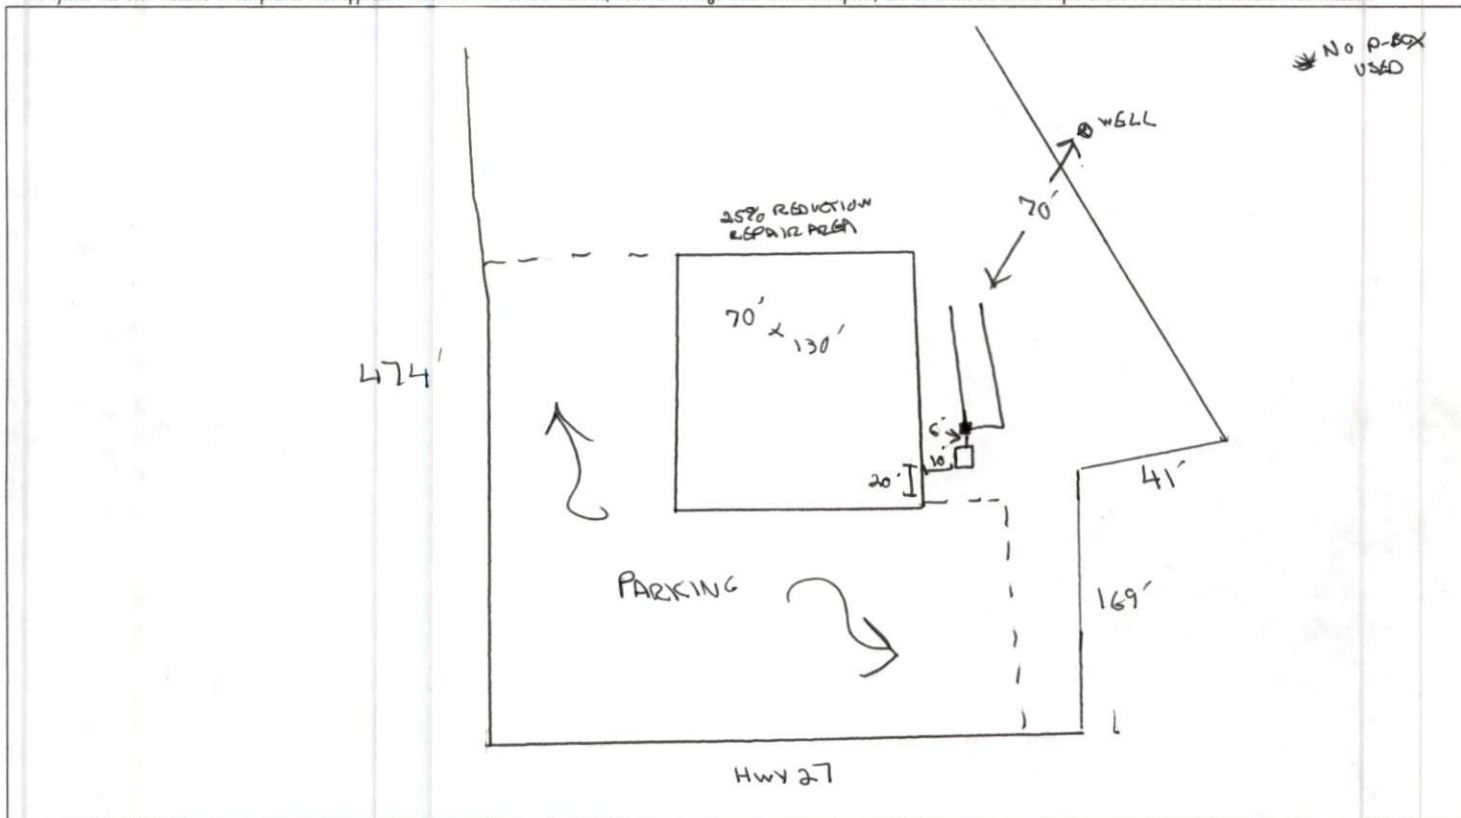

PERMIT CONDITIONS:

- I. Performance: System shall perform in accordance with Rule .1961.
- II. Monitoring: As required by Rule .1961.
- III. Maintenance: As required by Rule .1961. Other: _____
 Subsurface system operator required? Yes ☐ No ☒
 If yes, see attached sheet for additional operation conditions, maintenance and reporting.
- IV. Operation: _____
- V. Other: _____

Following are the specifications for the sewage disposal system on the above captioned property.

Type of system: ☐ Conventional ☒ Other Quick 4 Chamber Size of tank: Septic Tank: 1000 gallons Pump Tank: _____ gallons

Subsurface No. of exact length width of depth of

Drainage Field ditches 2 of each ditch 52 feet ditches 3 feet ditches 36 inches

French Drain Required: _____ Linear feet

Authorized State Agent _____

Date 2/23/07