

HTE# 07-500-17992

Hett County Department of Pub Health

20631

PERMIT # 24285

Operation Permit

New Installation Septic Tank Repair Nitrification Line Expansion

PROPERTY LOCATION: NC87 (Racing Land)

Name: (owner) Danny Kay Davis II SUBDIVISION George Williams LOT # 1A

System Installer: Self Registration # _____


Basement with plumbing: Garage Number of Bedrooms Shop with 1 employee 100 sq ft

Type of Water Supply: Community Public Well Distance from well 50 feet

System Type: Gravel Types V and VI Systems expire in 5 years.

(In accordance with Table V a) Owner must contact Health Department 6 months prior to expiration for permit renewal.

This system has been installed in compliance with applicable North Carolina General Statutes, Rules for Sewage Treatment and Disposal, and all conditions of the Improvement Permit and Construction Authorization.

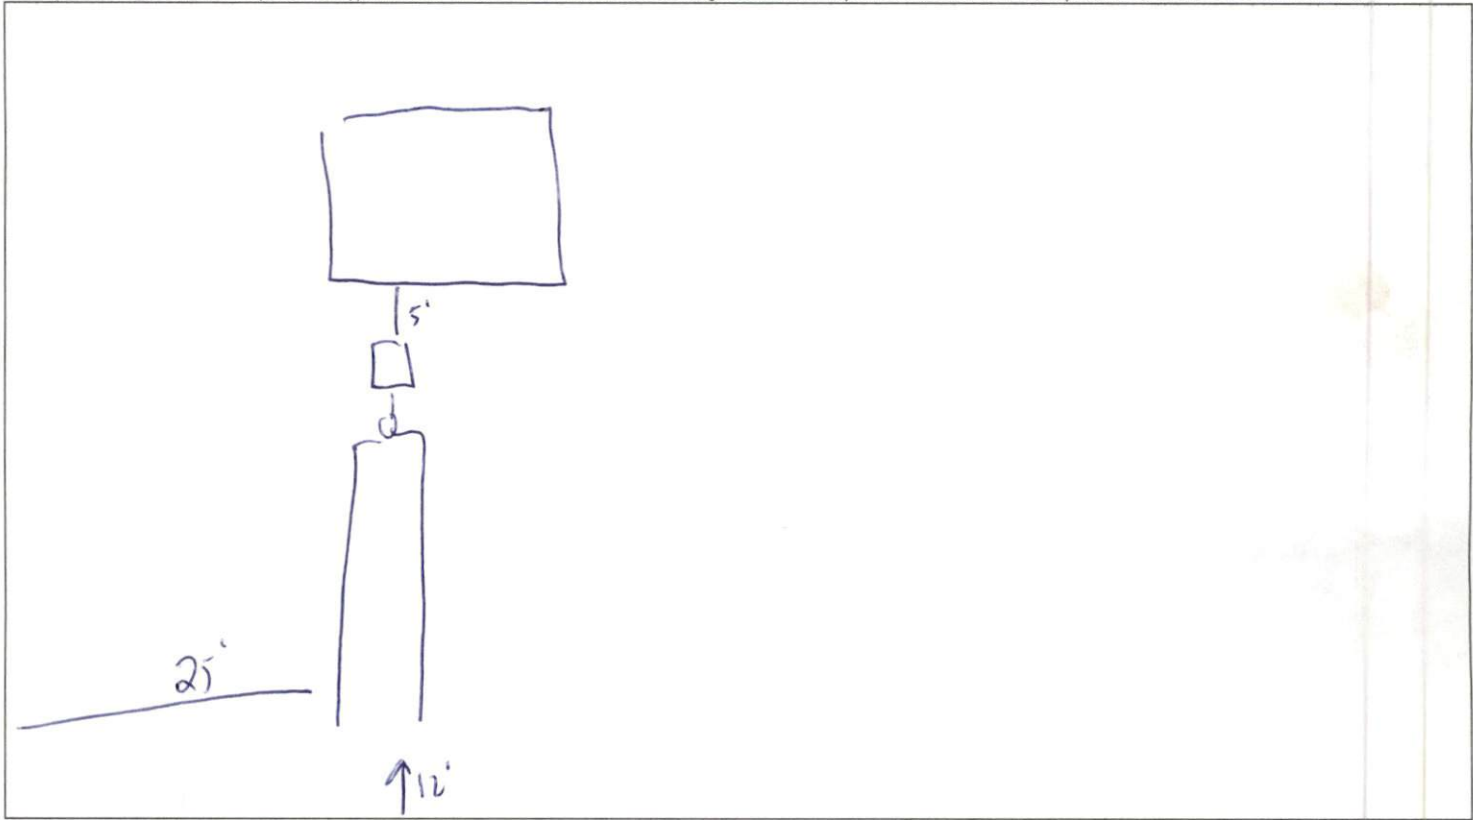

PERMIT CONDITIONS:

- I. Performance: System shall perform in accordance with Rule .1961.
- II. Monitoring: As required by Rule .1961.
- III. Maintenance: As required by Rule .1961. Other: _____
Subsurface system operator required? Yes No
If yes, see attached sheet for additional operation conditions, maintenance and reporting.
- IV. Operation: _____
- V. Other: _____

Following are the specifications for the sewage disposal system on the above captioned property.

Type of system: Conventional Other Gravel Septic Tank: 1000 gallons Pump Tank: _____ gallons

Subsurface No. of 2 exact length width of 70 depth of 18.25 inches

Drainage Field ditches _____ of each ditch _____ feet ditches _____ feet ditches _____ inches

French Drain Required: _____ Linear feet

Authorized State Agent J. L. L... Date 01.27.09