

HTE# 14-5-34617

Harnett County Department of Public Health

23605

PERMIT # 28387

Operation Permit

New Installation Septic Tank Nitrification Line Repair Expansion

PROPERTY LOCATION: Hwy 42

Name: (owner) Dollar General
Glandens Forest Equity SUBDIVISION _____ LOT # _____

System Installer: JAY ARCOCK Registration # _____

Basement with plumbing: Garage Number of Bedrooms _____


Type of Water Supply: Community Public Well Distance from well 72' feet

System Type: Pump to 25% (PS) ULTRAVIOLET system Type B Types V and VI Systems expire in 5 years.

(In accordance with Table V a) Marke Owner must contact Health Department 6 months prior to expiration for permit renewal.

ELEM

This system has been installed in compliance with applicable North Carolina General Statutes, Rules for Sewage Treatment and Disposal, and all conditions of the Improvement Permit and Construction Authorization.

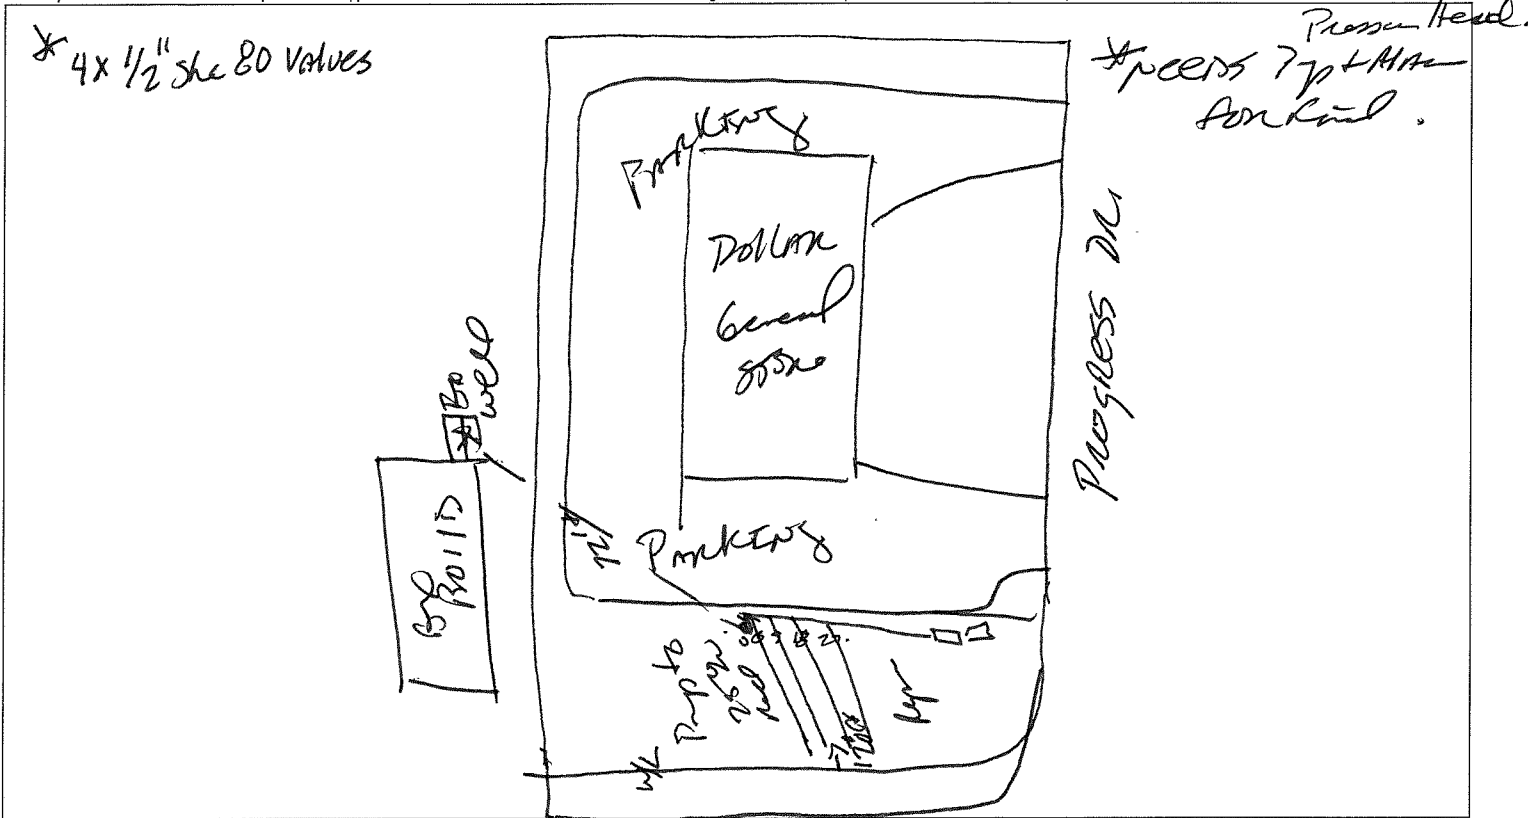

PERMIT CONDITIONS:

- I. Performance: System shall perform in accordance with Rule .1961.
- II. Monitoring: As required by Rule .1961.
- III. Maintenance: As required by Rule .1961. Other: Hwy 42

Subsurface system operator required? Yes No

If yes, see attached sheet for additional operation conditions, maintenance and reporting.

IV. Operation: _____

V. Other: _____

D-Box Pump Alarm H2O Line PWR Line

Following are the specifications for the sewage disposal system on the above captioned property.

Type of system: Conventional Other 25% (PS) ULTRAVIOLET Septic Tank: 1500 gallons Pump Tank: 1500 gallons

Subsurface Drainage Field No. of ditches 4 exact length of each ditch 40 feet width of ditches 3 feet depth of ditches 22 1/8 inches

French Drain Required: _____ Linear feet

Authorized State Agent James E. Mansour Date 6-10-15