




1 WEST ELEVATION  
1/8" = 1'-0"

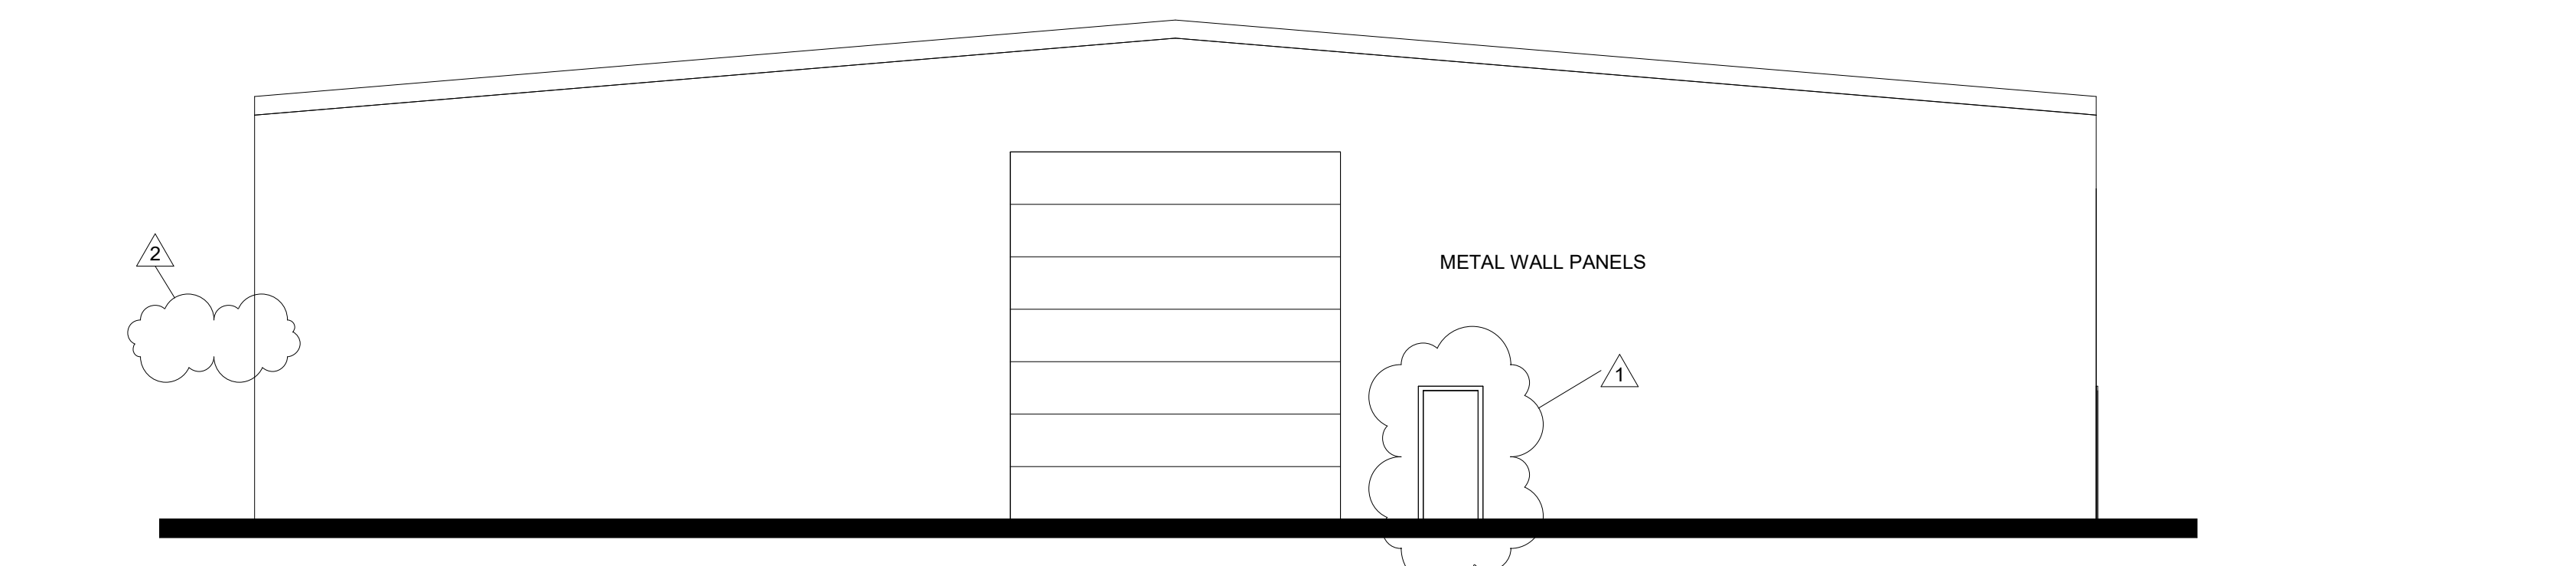


2 EAST ELEVATION  
1/8" = 1'-0"

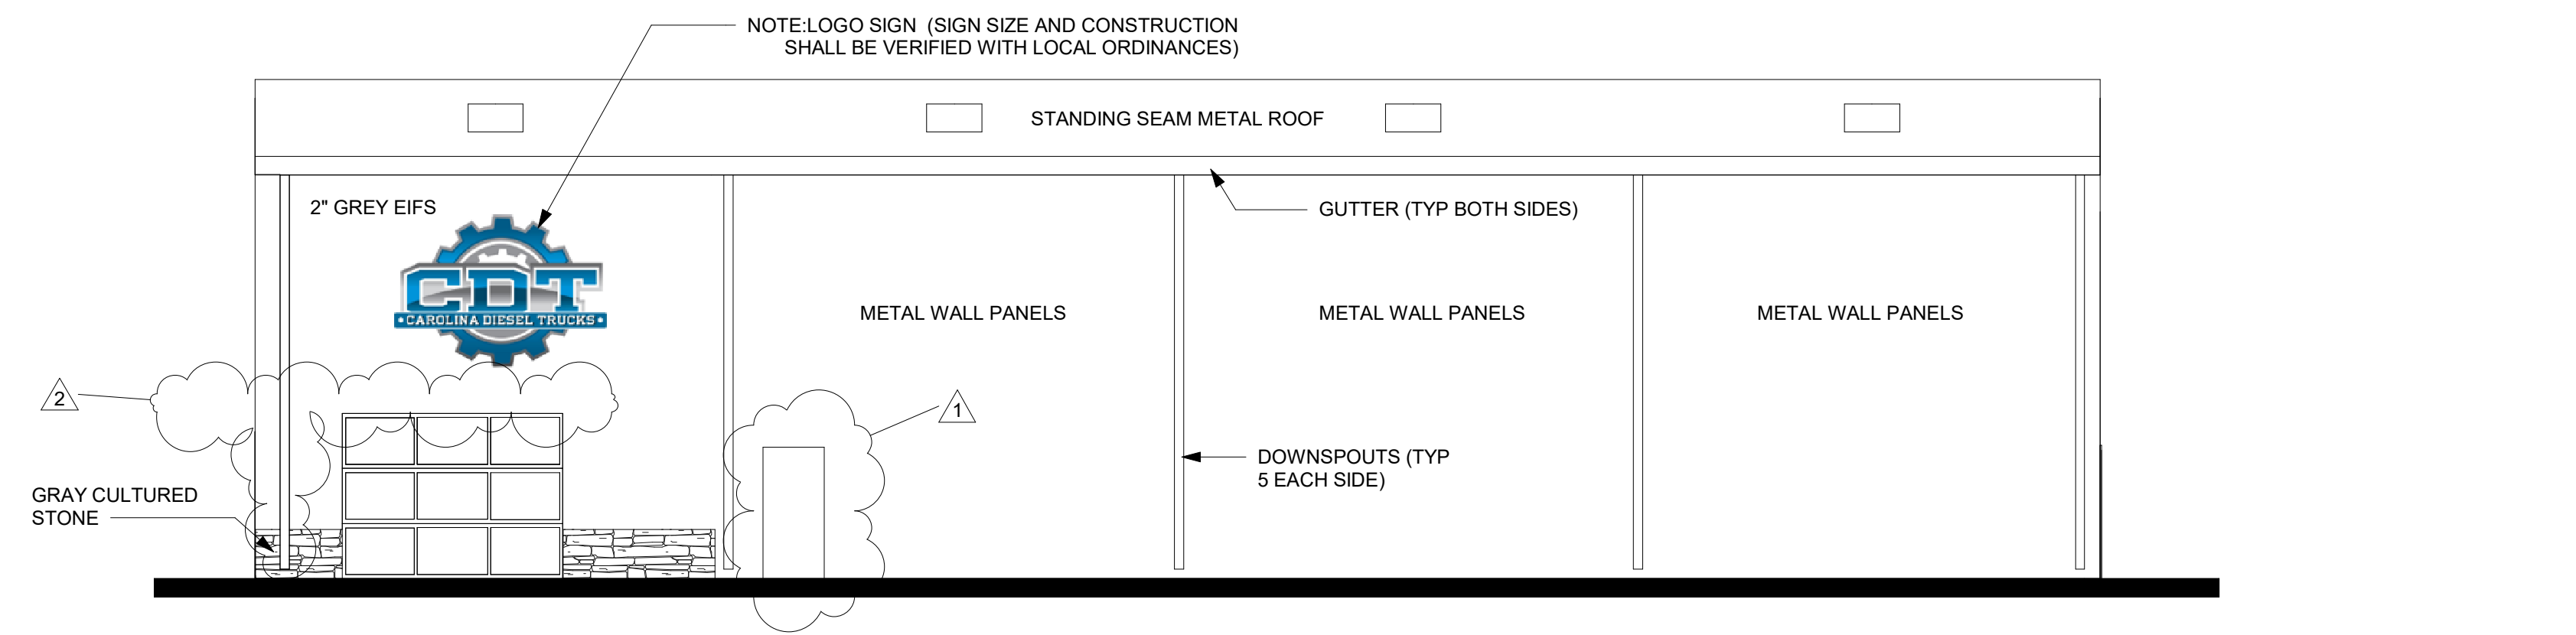


3 SOUTH ELEVATION  
1/8" = 1'-0"

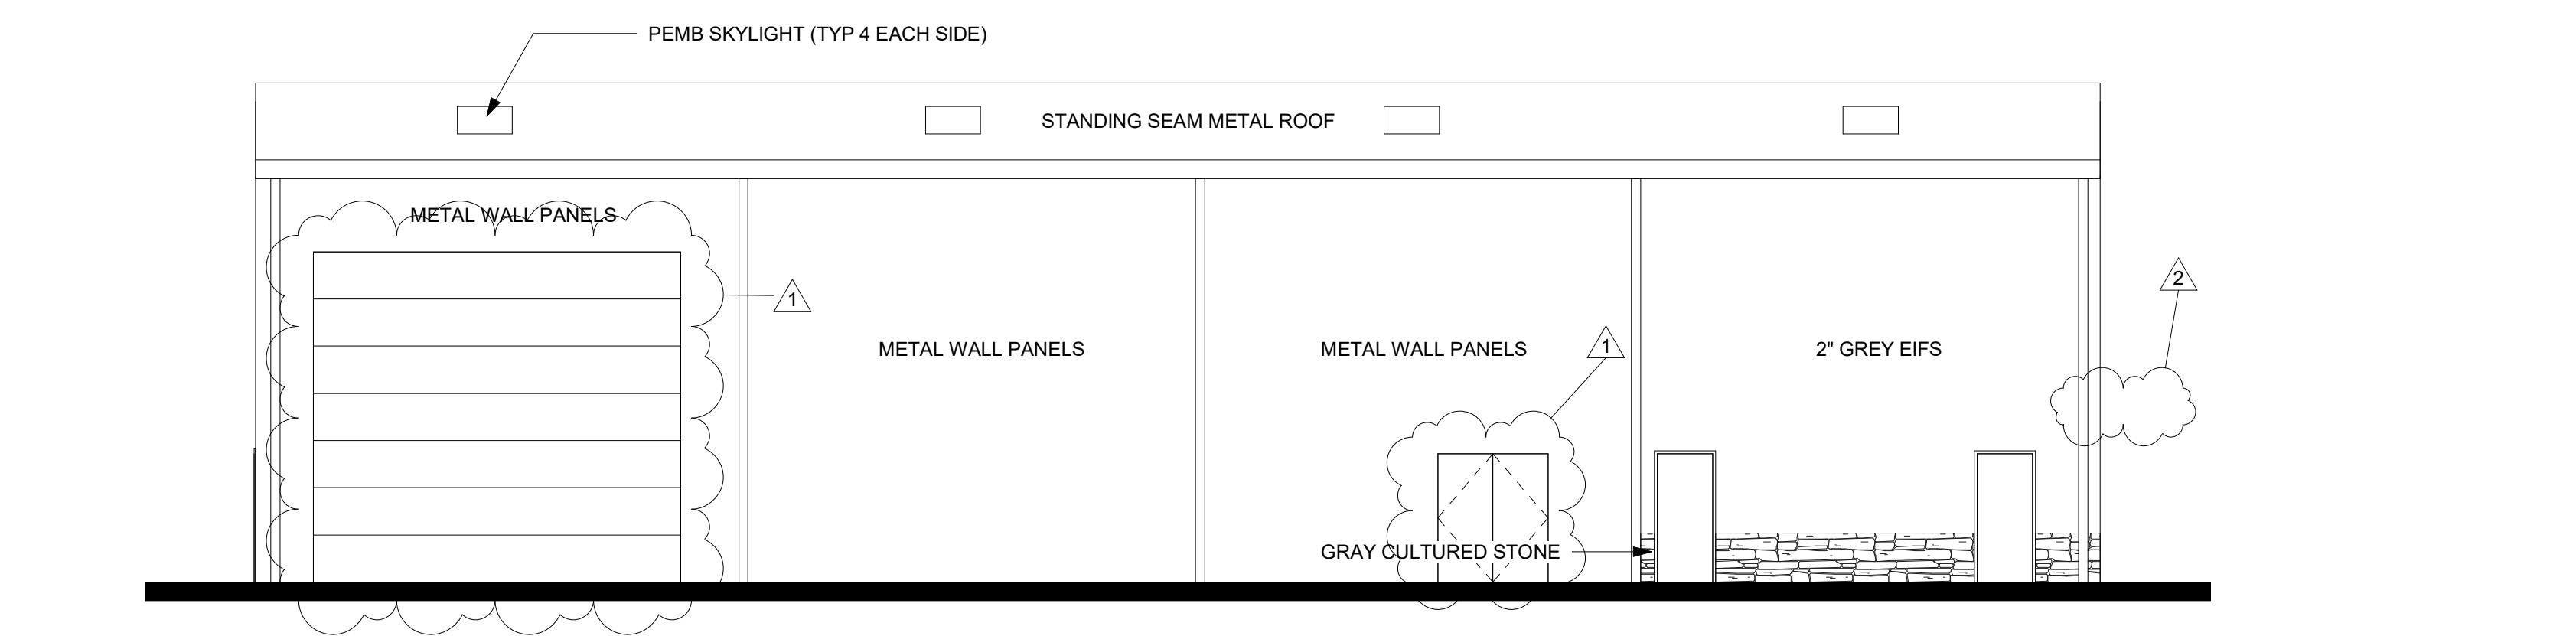

4 NORTH ELEVATION  
1/8" = 1'-0"

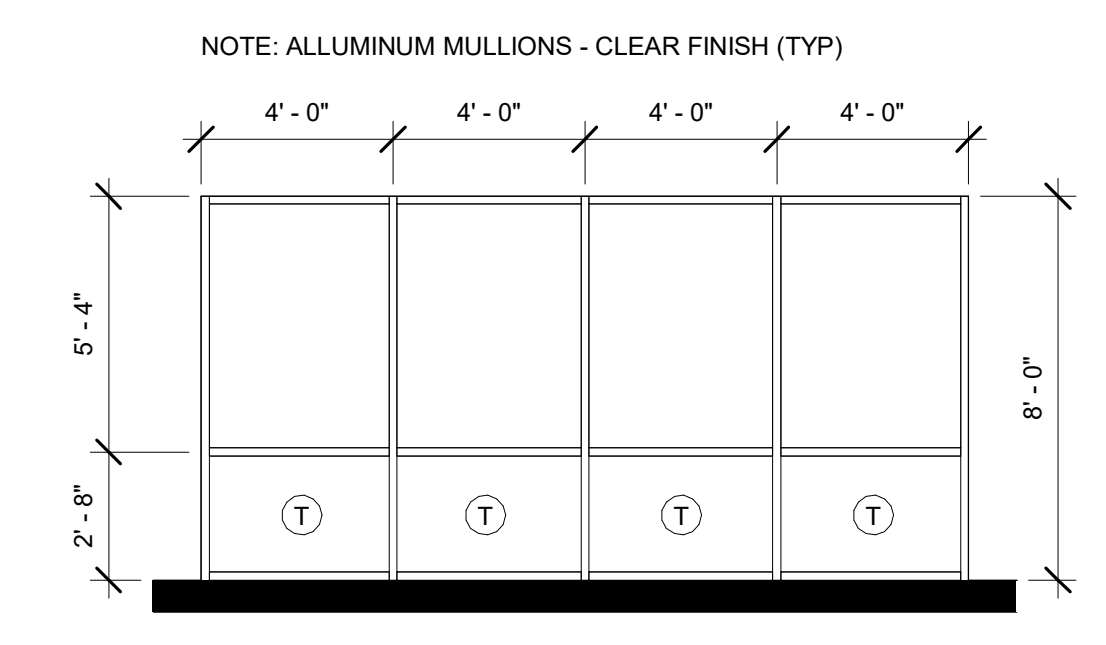

5 STOREFRONT CALLOUT (TYP)  
1/4" = 1'-0"

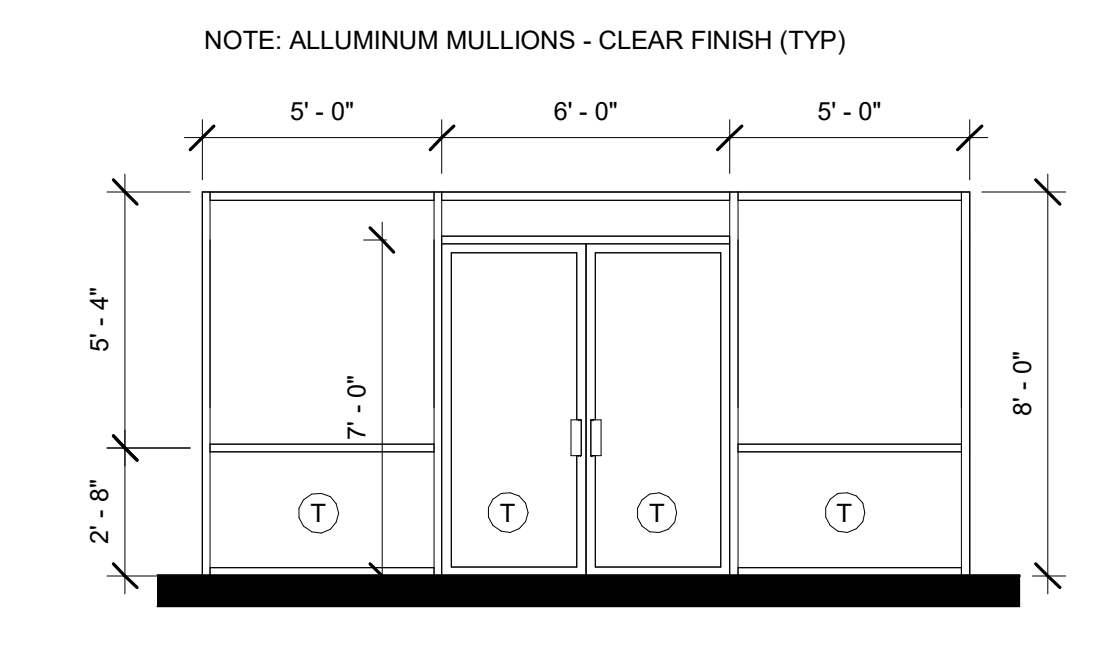

6 STOREFRONT ENTRANCE CALLOUT  
1/4" = 1'-0"

REVISIONS	
02.12.18	1
08.10.18	2

CAROLINA DIESEL TRUCKS

919-550-7717  
TLJARCH@AOL.COM  
2008 ELIZABETH COURT  
CLAYTON, NC 27520  
TONYJOHNSONARCHITECT.COM

TONY JOHNSON ARCHITECT

DATE	08.15.17
SHEET	A-1