

HTE# 17-5-41710

Harnett County Department of Public Health

25208

PERMIT # 29765

Operation Permit

New Installation Septic Tank Nitrification Line Repair Expansion

Carolina Diesel Trucks, LLC

PROPERTY LOCATION: 62 Progress Dr. (NC 42 Hwy)

Name: (owner) Timmons Group

SUBDIVISION Duncan Ind. Park

LOT # 142

System Installer: Dennis Meddlin

Registration #

Basement with plumbing: Garage Number of Bedrooms 200 GPD MAX


Type of Water Supply: Community Public Well Distance from well NA feet

System Type: 25% reduction sys IIIb Types V and VI Systems expire in 5 years.

(In accordance with Table V a)

Owner must contact Health Department 6 months prior to expiration for permit renewal.

This system has been installed in compliance with applicable North Carolina General Statutes, Rules for Sewage Treatment and Disposal, and all conditions of the Improvement Permit and Construction Authorization.

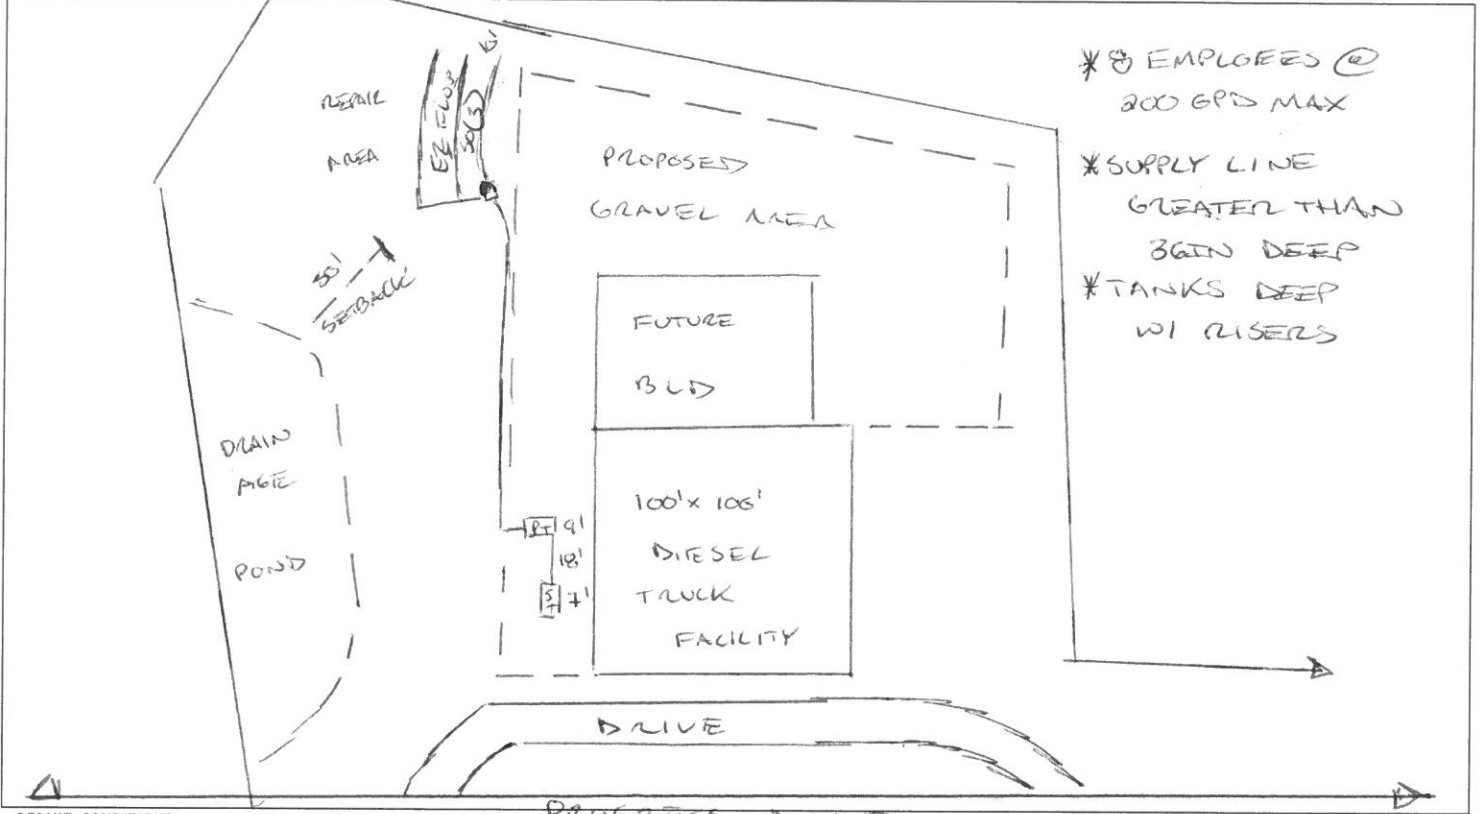

PERMIT CONDITIONS:

- I. Performance: System shall perform in accordance with Rule .1961.
- II. Monitoring: As required by Rule .1961.
- III. Maintenance: As required by Rule .1961. Other: _____
Subsurface system operator required? Yes No
If yes, see attached sheet for additional operation conditions, maintenance and reporting.
- IV. Operation: _____
- V. Other: _____

D-Box Pump Alarm H2O Line PWR Line

Following are the specifications for the sewage disposal system on the above captioned property.

Type of system: Conventional Other E2 Flow IIIb Septic Tank: 1000 gallons Pump Tank: 1000 gallons
 Subsurface No. of exact length width of depth of
 Drainage Field ditches 3 of each ditch 50 feet ditches 3 feet ditches 22 inches
 French Drain Required: _____ Linear feet

Authorized State Agent [Signature] Date 10/15/2018

17-5-41710

62 Progress Dr.

(NOC 42 Hwy)

Duncan Fnd. Park

Lot 14R

