


SITE/SOIL EVALUATION FOR ON-SITE WASTEWATER


APPLICANT NAME _____

DATE _____

FACTORS		PROFILES									
		1	2	3	4	5	6	7	8	9	10
LANDSCAPE POSITION	.1940										
SLOPE (%)	.1940										
HORIZON 1 DEPTH		0-26	0-16	0-12	0-20	0-36	0-36	0-36			
Texture Group	.1941(A)(1)	USC	USC	USC	USC	USC	USC	USC			
Consistence	.1941										
Structure	.1941(A)(2)										
Mineralogy	.1941(A)(3)										
HORIZON 2 DEPTH		26-36	16-36	12-30	20-34						
Texture Group	.1941(A)(1)	SCL	SCL	SCL	SCL						
Consistence	.1941										
Structure	.1941(A)(2)										
Mineralogy	.1941(A)(3)										
HORIZON 3 DEPTH											
Texture Group	.1941(A)(1)										
Consistence	.1941										
Structure	.1941(A)(2)										
Mineralogy	.1941(A)(3)										
HORIZON 4 DEPTH											
Texture Group	.1941(A)(1)										
Consistence	.1941										
Structure	.1941(A)(2)										
Mineralogy	.1941(A)(3)										
SOIL WETNESS	.1942	—	24"	24"	28"	—	—	—			
RESTRICTIVE HORIZON	.1944										
SAPROLITE	.1943/.1956										
CLASSIFICATION	.1948	PS	PS	PS	PS	S	S	S			
LONG TERM ACCEPTANCE RATE	.1955	.45	.4	.4	.4	.8	.8	.8			

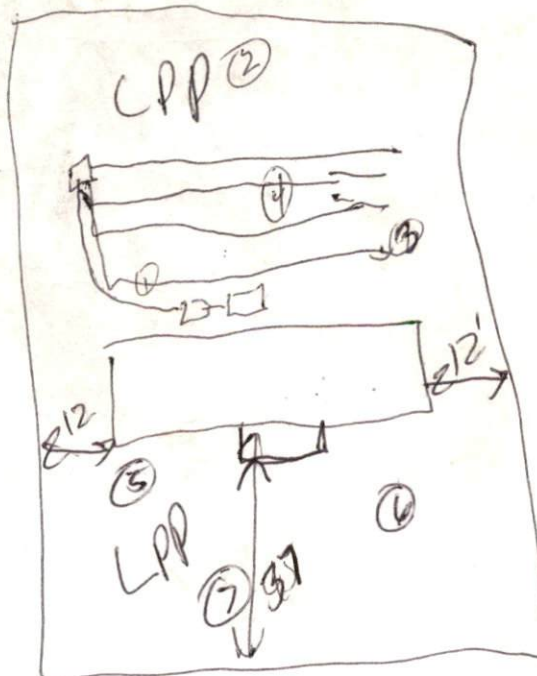

LP Prep Co

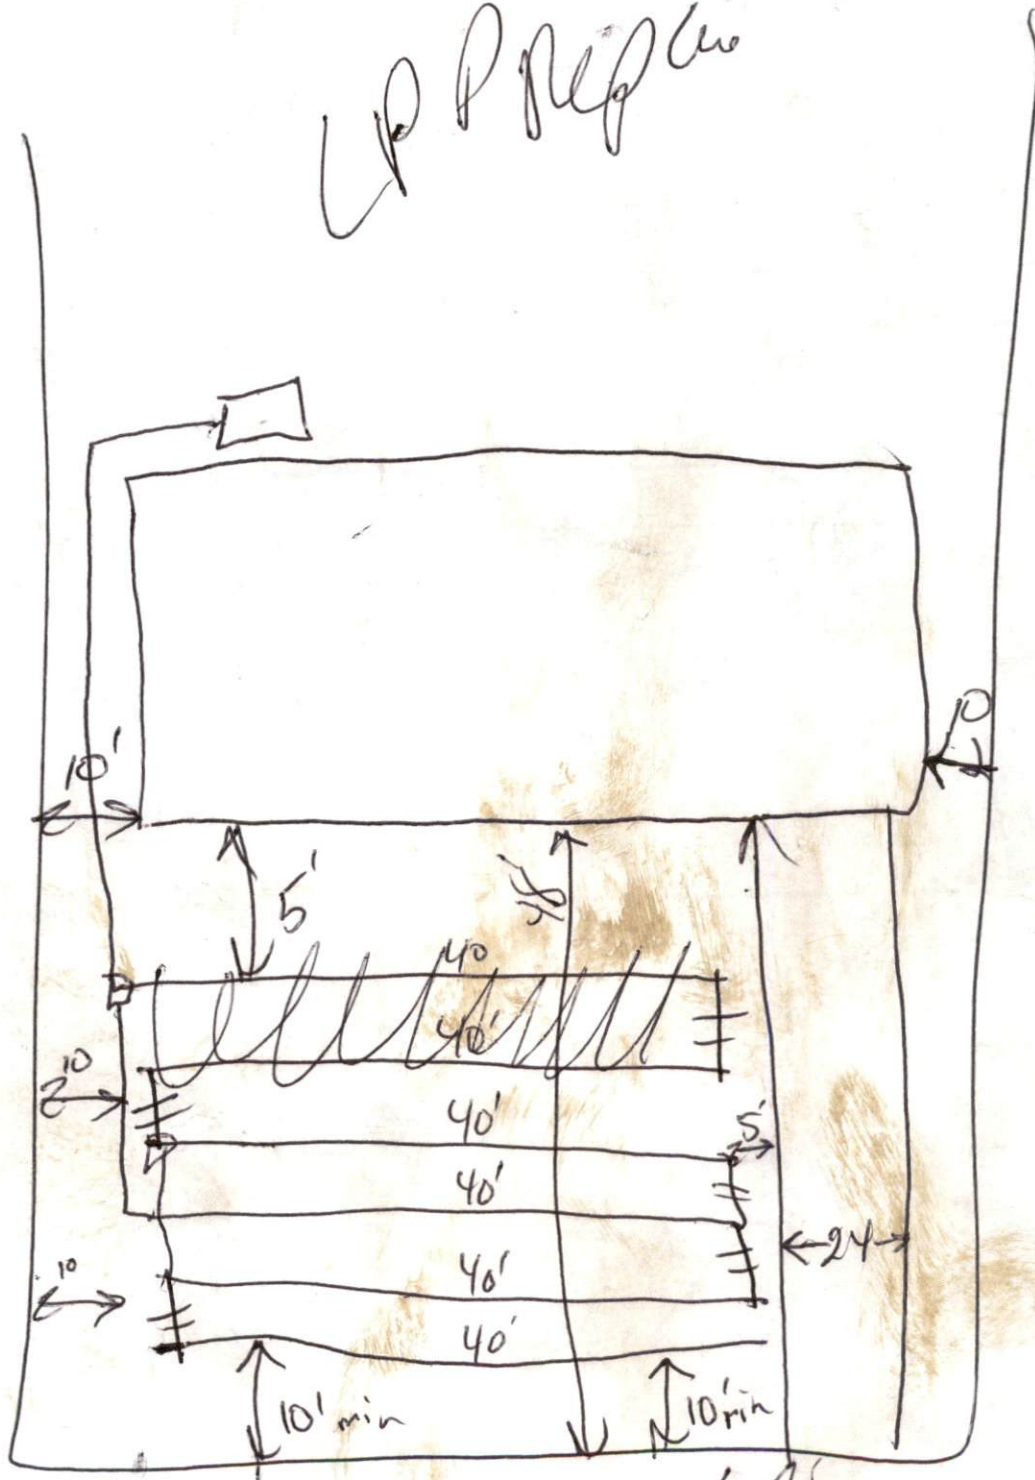


2 X ϕ 80' dia
 24" deep
 EEE-2g

810
 90
 34


 58
 10

 46

SPOUT SPRINGS

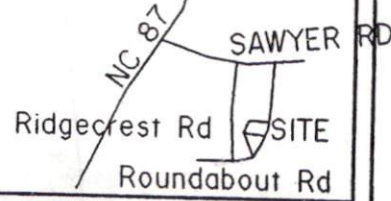

VICINITY MAP
(NOT TO SCALE)

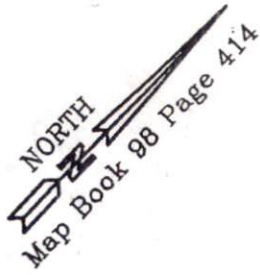

Area (By Coordinate Computation)
0.347 Acres
Deed Reference
Deed Book 1271 Pg 110
Map Book 98 Page 414


Tax ID No. 9594 38 1748

Minimum Setbacks
Front 35' From R/W
Side 10'
Rear 25'

LEGEND:
ERB ... Existing Re Bar
WM ... Water Meter
EOP ... Edge of Pavement
PED ... Pedestal

91

90

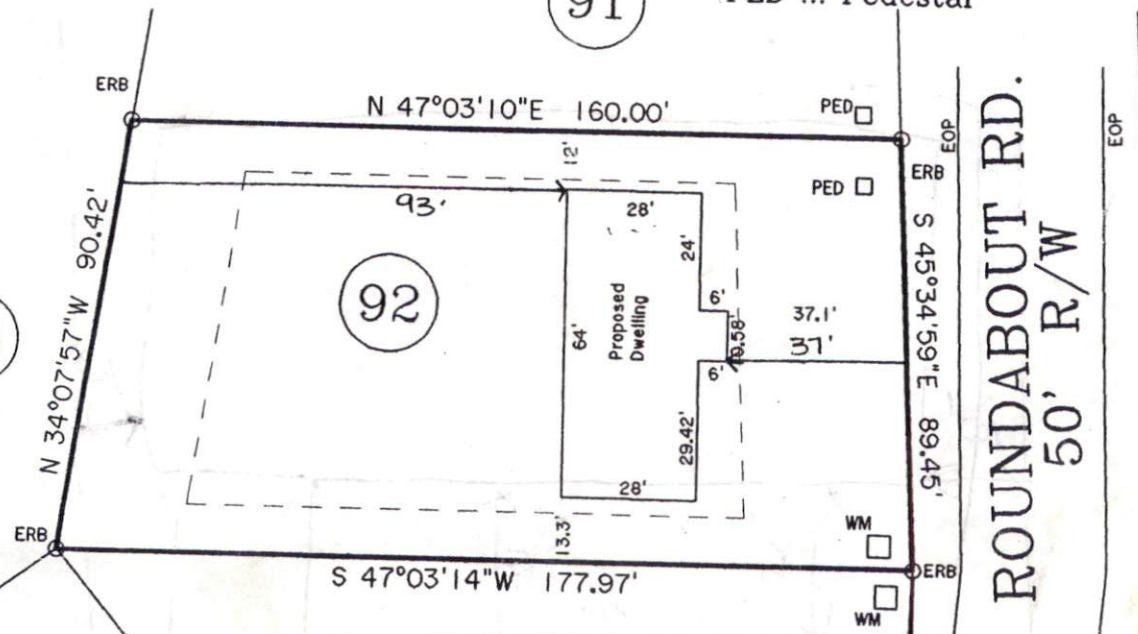

92

93

N/F
STARWOOD
AT OVERHILLS
PHASE THREE-B
Map Bk 98 Pg 414

N/F
Strafford Land Co.
Db 1271 Pg 110
Map Bk 98 Pg 414

N 40°49'35"W
122.02'
Tie Line

94

SITE PLAN APPROVAL
DISTRICT *R A 306*