

IMPROVEMENT PERMIT

Be it ordained by the Harnett County Board of Health as follows: Section III, Item B. "No Person shall begin construction of any building at which a septic tank system is to be used for disposal of sewage without first obtaining a written permit from the Harnett County Health Department."

Name: (owner) Jonathan Judd [X] New Installation [X] Septic Tank

Property Location: SR# 2026 [ ] Repairs [X] Nitrification Line

Byrd Pond Rd. to Koerner Lane

Subdivision David Raynor Lot #

Tax ID # 12-0565-0016-50 Quadrant # 0565-38-2637

Number of Bedrooms Proposed: TWO Lot Size: 17.95 acres

Basement with Plumbing: [ ] Garage: [ ]

Water Supply: [X] Well [X] Public [ ] Community

Distance From Well: 50 ft.

Following is the minimum specifications for sewage disposal system on above captioned property. Subject to final approval.

Type of system: [X] Conventional [ ] Other


Size of tank: Septic Tank: 1000 gallons Pump Tank: gallons

Subsurface Drainage Field No. of 3 exact length 90 width of 3 depth of 18  
ditches of each ditch ft. ditches ft. ditches in.

French Drain Required: Linear feet

Date: 09 Oct 2000  
Signed: Vincent R. Dodge, R.S.  
Environmental Health Specialist

This permit is subject to revocation if site plans or intended use change.

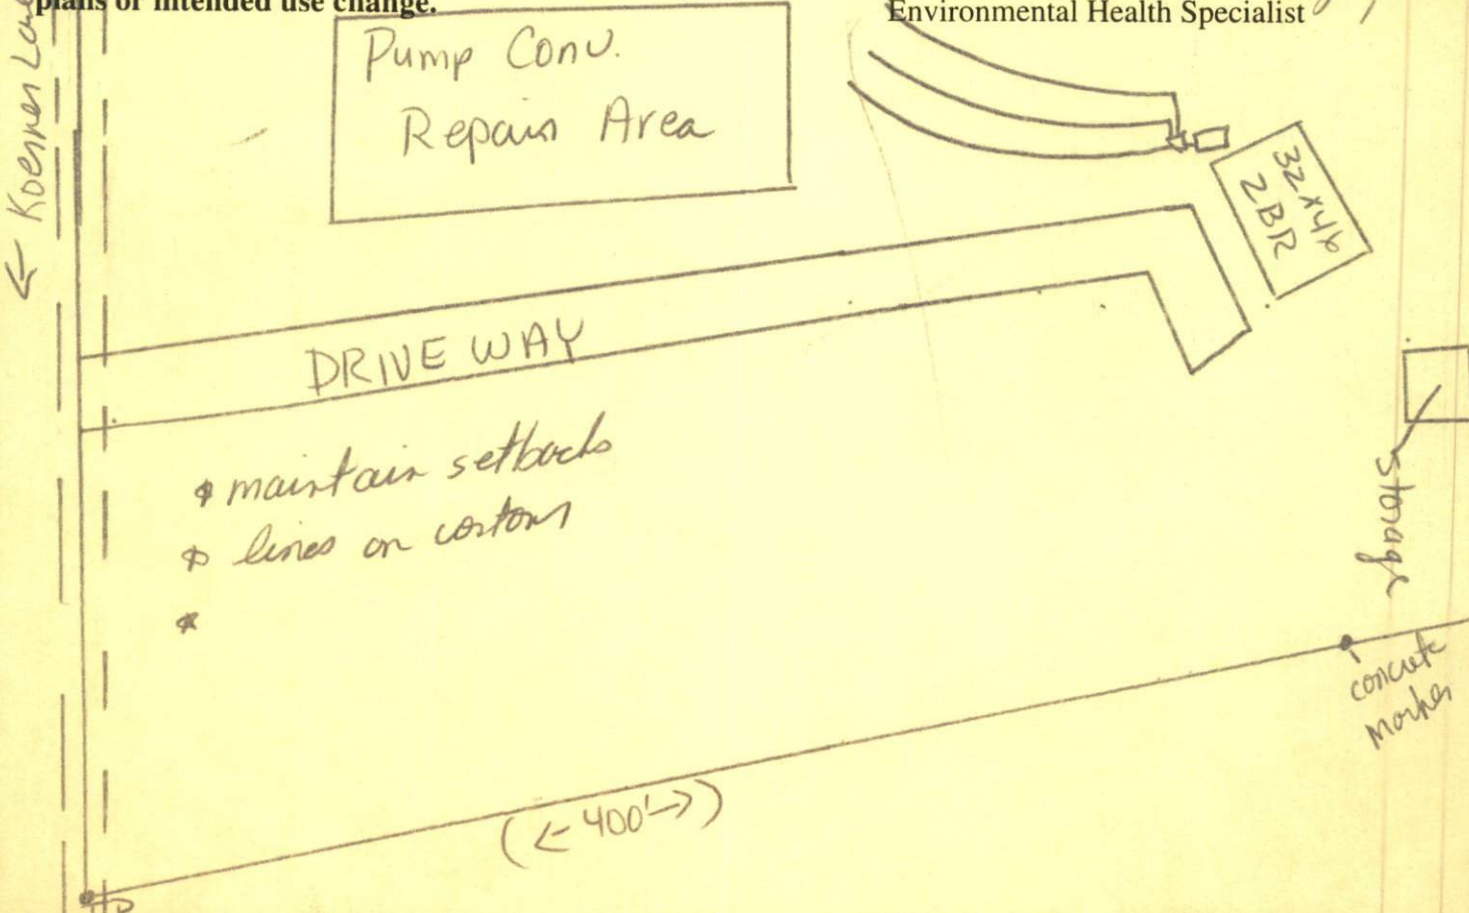

HARNETT COUNTY HEALTH DEPARTMENT  
AUTHORIZATION TO CONSTRUCT

Authorization is hereby given to construct a wastewater system to the specifications described by Harnett County Health Department Improvement Permit # 18123. This authorization shall be valid for a period not to exceed five (5) years from the date of issuance. This authorization will be invalid if ownership, site plans, or intended use change.

Owner or Authorized Agent \_\_\_\_\_

Name: Jonathan Judel Telephone # 494-9986

Address: PO Box 15 Linden, NC 28356

Property Location: SR # 2026 Road Name Byrd Pond

New Installation  Repair  Septic Tank  Nitrification Lines

Subdivision David Raynes Lot # \_\_\_\_\_

Number of Bedrooms Proposed: TWO Lot size: 19.75 acres

Basement  With Plumbing  Without Plumbing

Water Supply: Well  Public  Minimum Well Setback: 50 ft.

Type of System: Conventional  Other

Tank Volume: Septic Tank 1000 gallons Pump Chamber \_\_\_\_\_ gallons

Nitrification Field Specifications

Number of fields 1 Number of Lines per Field 3 Length of lines 90 feet

Width of ditches 3 ft. Depth of ditches 18 inches

French Drain: Linear feet required \_\_\_\_\_ Depth of gravel \_\_\_\_\_

No wastewater system shall be covered or placed into use by any person until an inspection by the Harnett County Health Department has determined that the system has been installed according to the conditions of the improvement permit and that a valid operations permit has been issued.

Authorized Agent for Harnett County Health Department

Name: Vernest R. Cook, MS Date: 09 Oct 2000