

APPLICANT NAME

DATE

FACTORS		PROFILES								
		1	2	3	4	5	6	7	8	9
LANDSCAPE POSITION	.1940									
SLOPE (%)	.1940									
HORIZON 1 DEPTH		0-28		0-28						
Texture Group	.1941(A)(1)	S4		S4						
Consistence	.1941	SC1		Fr. m						
Structure	.1941(A)(2)	G4/G4		G4/G4						
Mineralogy	.1941(A)(3)	N2		N2						
HORIZON 2 DEPTH				28-54						
Texture Group	.1941(A)(1)	S4		S4						
Consistence	.1941	SC1		Fr. m						
Structure	.1941(A)(2)			G4/G4						
Mineralogy	.1941(A)(3)			S2						
HORIZON 3 DEPTH										
Texture Group	.1941(A)(1)									
Consistence	.1941									
Structure	.1941(A)(2)									
Mineralogy	.1941(A)(3)									
HORIZON 4 DEPTH										
Texture Group	.1941(A)(1)									
Consistence	.1941									
Structure	.1941(A)(2)									
Mineralogy	.1941(A)(3)									
SOIL WETNESS	.1942									
RESTRICTIVE HORIZON	.1944									
SAPROLITE	.1943/1956									
CLASSIFICATION	.1948									
LONG TERM ACCEPTANCE RATE	.1955			6						

SITE PLAN APPROVAL

DISTRICT LA20K USE SED

#BEDROOMS 3

Date 10-20-00 Zoning Administrator [Signature]

(30)

Required Property Line

Minimum

feet

Front 35
Side 10
Corner 25
Rear 25
Nearest Building 105

105

105

105

105

105

0.537 Ac.



37

0.572 Ac.


36

0.517 Ac.


35

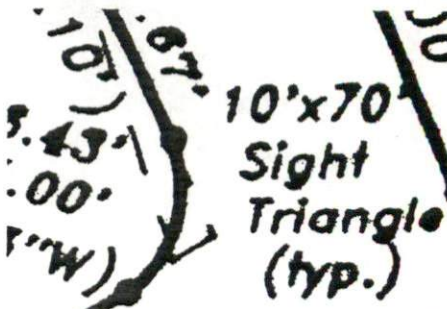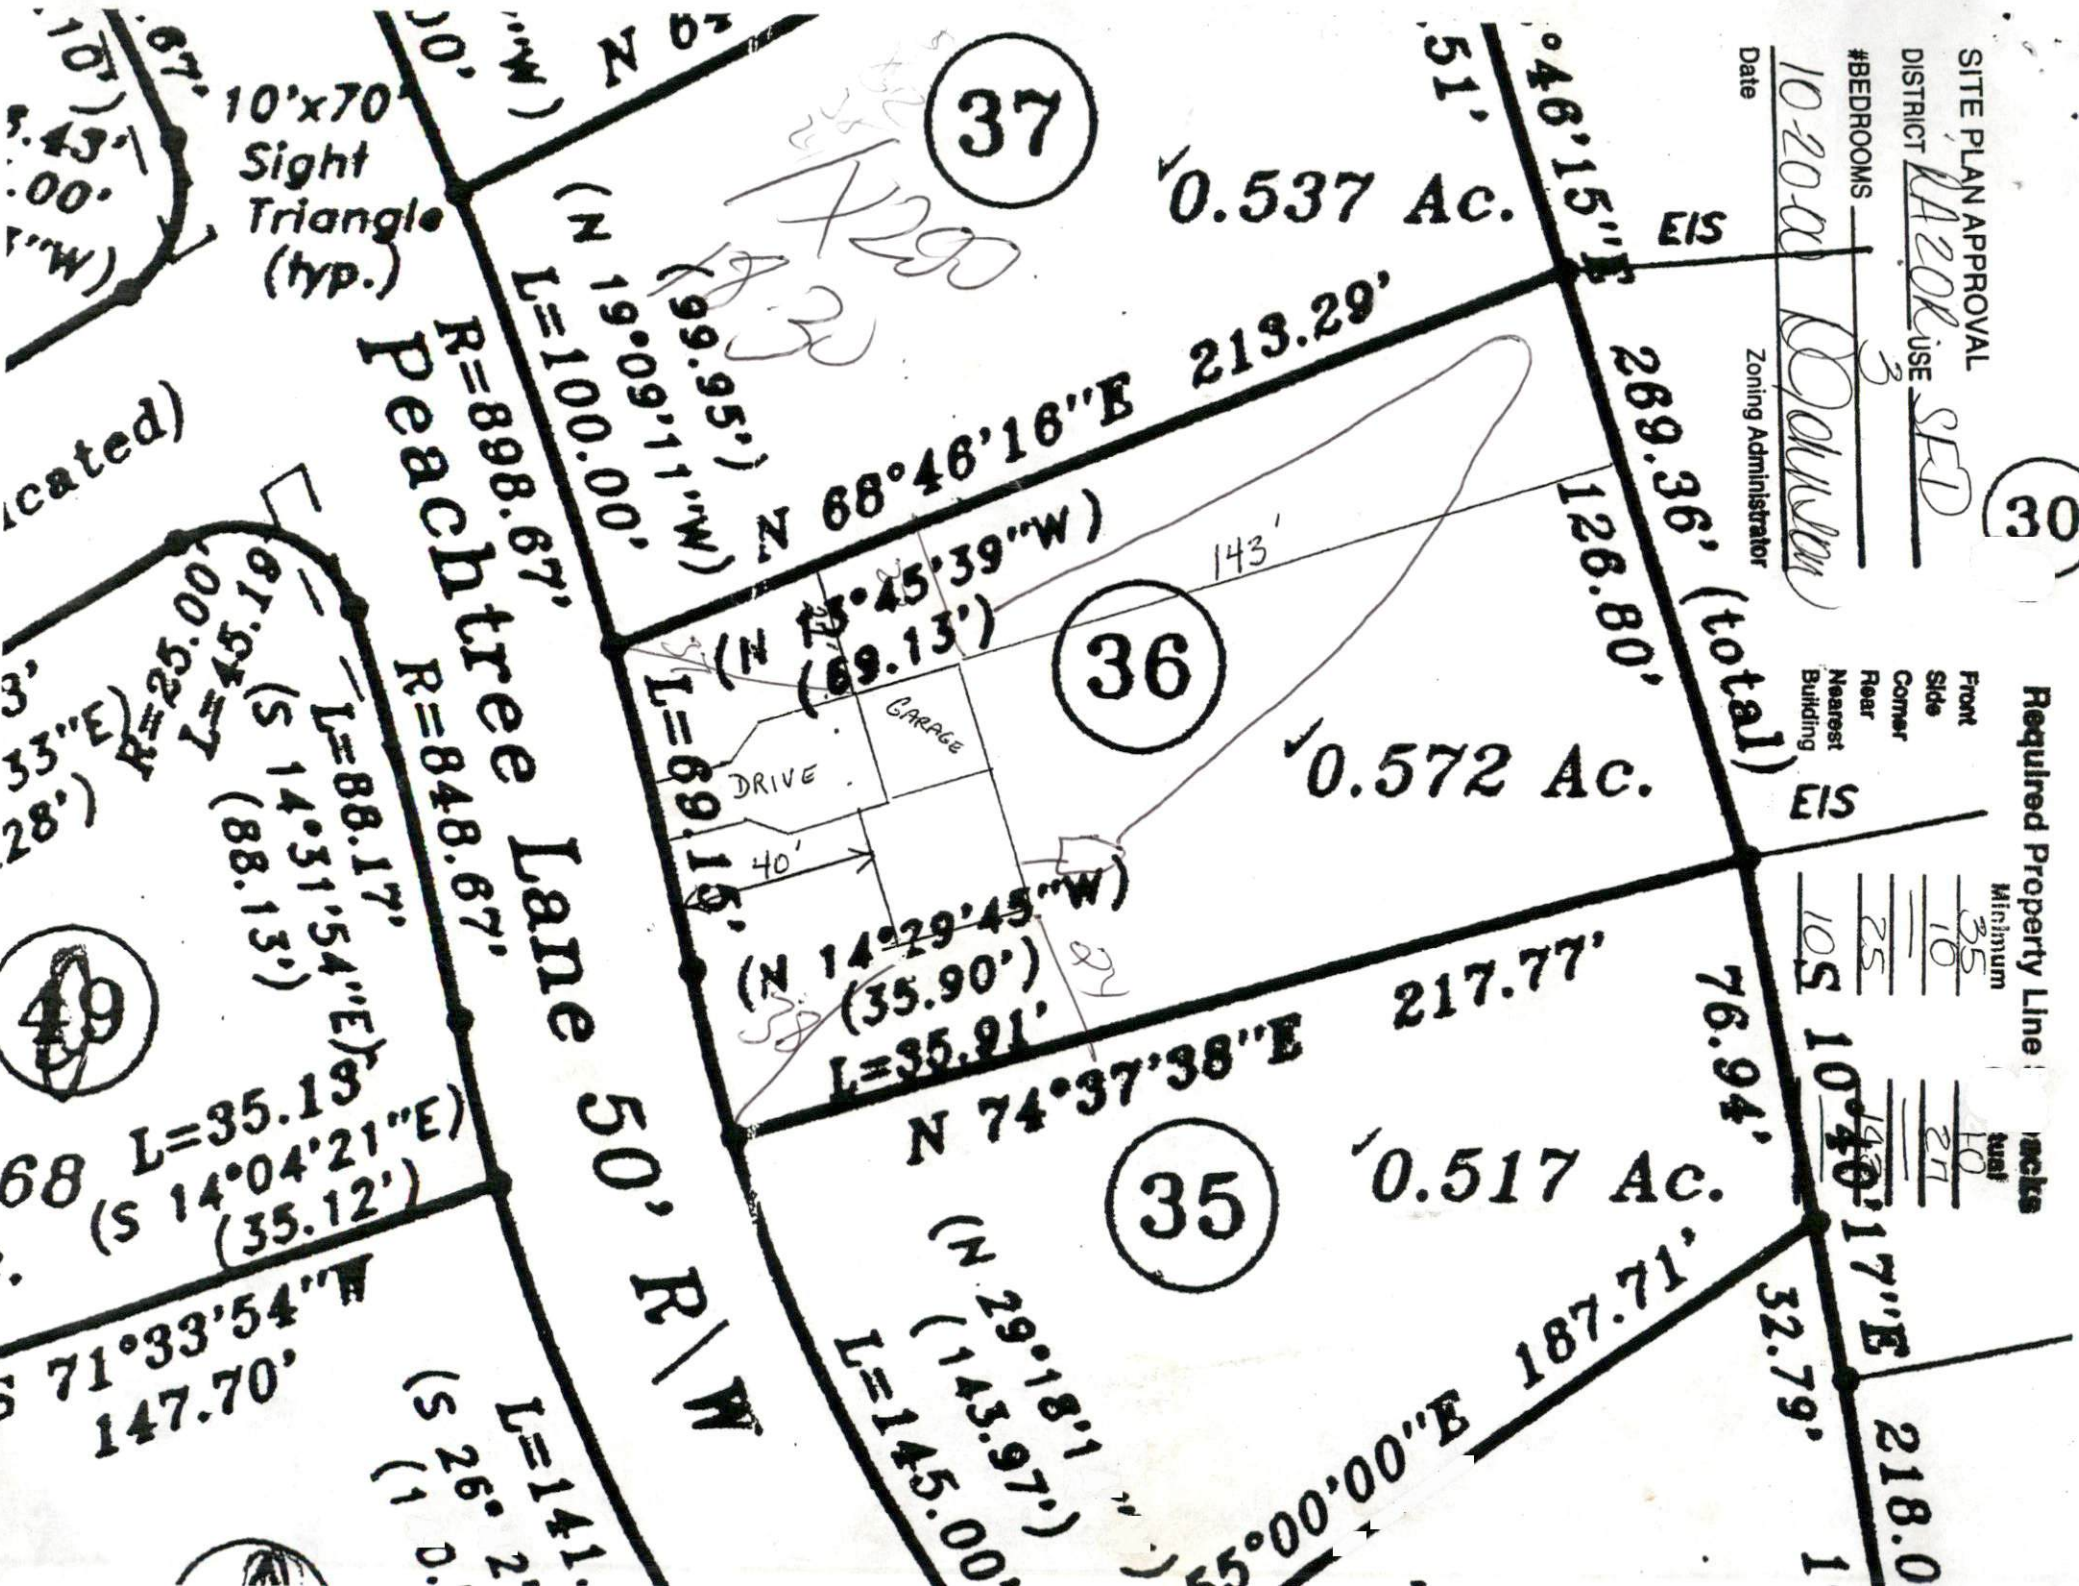

(indicated)

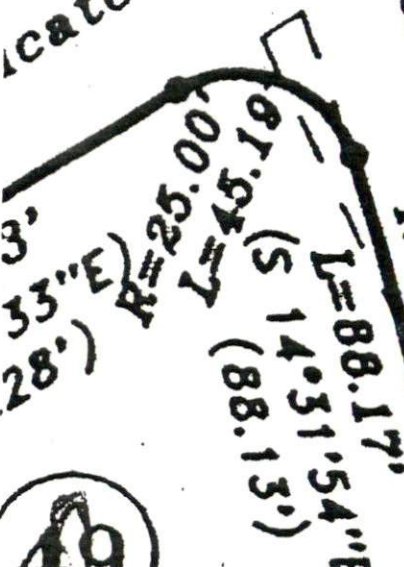

39

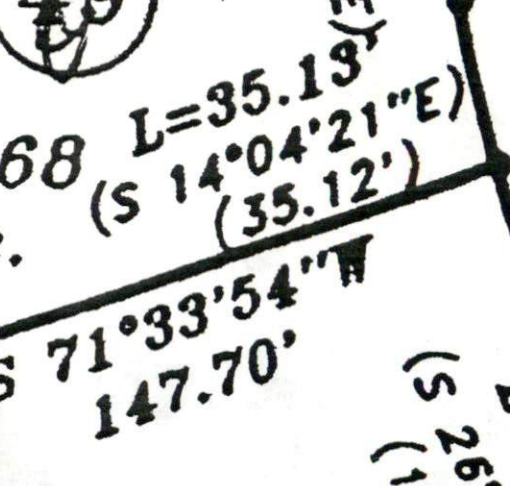


38

Peachtree Lane 50' R/W

N 68°46'16"E 213.29'
N 19°09'11"W L=100.00'
N 15°45'39"W L=69.15'
N 14°29'45"W L=35.91'



N 74°37'38"E 217.77'
N 29°18'11"W L=145.00'

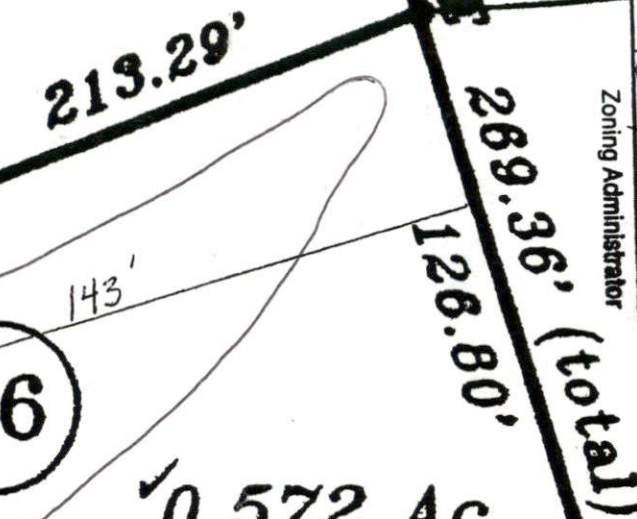

128.80'
269.36' (total)
76.94'
32.79'
218.0