

00-5 0000638

IMPROVEMENT PERMIT

Be it ordained by the Harnett County Board of Health as follows: Section III, Item B. "No Person shall begin construction of any building at which a septic tank system is to be used for disposal of sewage without first obtaining a written permit from the Harnett County Health Department."

Name: (owner) Marcus Ray Adcock New Installation Septic Tank
Property Location: SR# Hwy 210 Repairs Nitrification Line
on right - 1/2 mile south of Flat Branch Fire Dept.

Subdivision _____ Lot# Tract 2

Tax ID # 01-0536-0081-04 Quadrant # 0536-26-5237

Number of Bedrooms Proposed: Three Lot Size: 27.44 acres

Basement with Plumbing: Garage:

Water Supply: Well Public Community

Distance From Well: 50 ft.

Following is the minimum specifications for sewage disposal system on above captioned property. Subject to final approval.

Type of system: Conventional Other _____


Size of tank: Septic Tank: 1000 gallons Pump Tank: _____ gallons

Subsurface Drainage Field No. of ditches 1 exact length of each ditch 450 ft. width of ditches 3 ft. depth of ditches 12 max in.

French Drain Required: _____ Linear feet _____ Date: 12 January 2001

This permit is subject to revocation if site plans or intended use change.

Signed: Vernest R. Duda, R.S.
Environmental Health Specialist

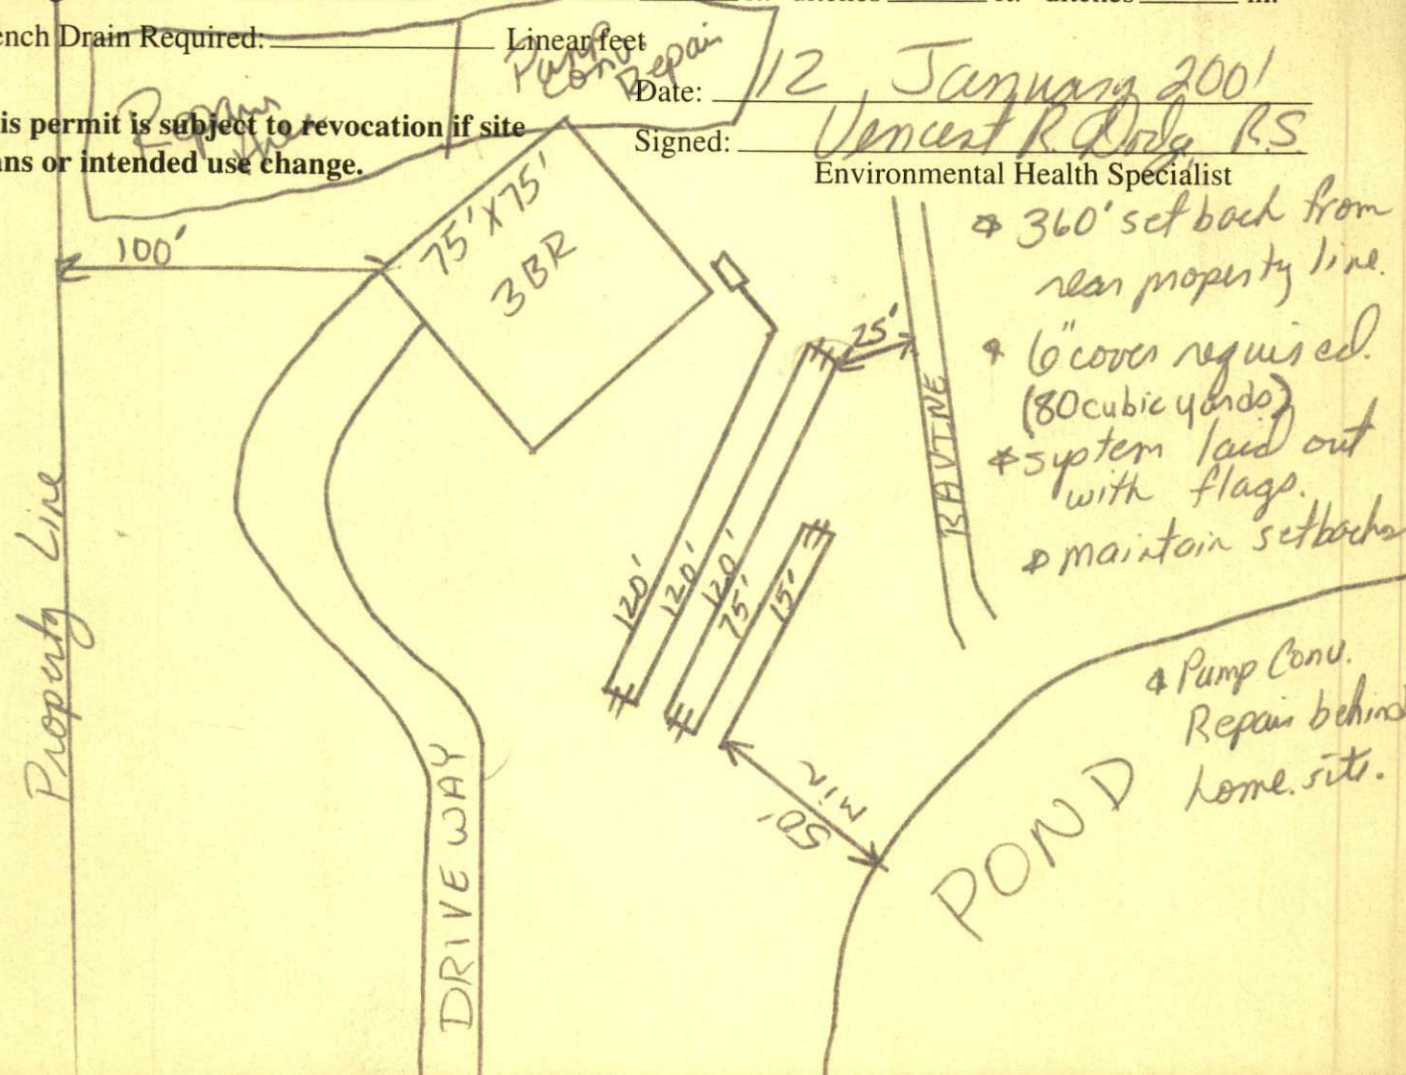

00-50000638
HARNETT COUNTY HEALTH DEPARTMENT
AUTHORIZATION TO CONSTRUCT

Authorization is hereby given to construct a wastewater system to the specifications described by Harnett County Health Department Improvement Permit # 16832. This authorization shall be valid for a period not to exceed five (5) years from the date of issuance. This authorization will be invalid if ownership, site plans, or intended use change.

Owner or Authorized Agent _____

Name: Marcus Ray Adcock Telephone # 497-3694

Address: 2226-A Lillington Hwy Springs Lake, NC

Property Location: SR # Hwy. 210 Road Name Hwy 210

New Installation Repair _____ Septic Tank Nitrification Lines

Subdivision _____ Lot # Tract 2

Number of Bedrooms Proposed: Three Lot size: _____

Basement _____ With Plumbing _____ Without Plumbing _____

Water Supply: Well _____ Public Minimum Well Setback: 50 ft.

Type of System: Conventional Other _____

Tank Volume: Septic Tank 1000 gallons Pump Chamber _____ gallons

Nitrification Field Specifications

Number of fields 1 Number of Lines per Field 1 Length of lines 450 feet

Width of ditches 3 ft. Depth of ditches 12 inches max 6" cover regional

French Drain: Linear feet required _____ Depth of gravel _____

No wastewater system shall be covered or placed into use by any person until an inspection by the Harnett County Health Department has determined that the system has been installed according to the conditions of the improvement permit and that a valid operations permit has been issued.

Authorized Agent for Harnett County Health Department

Name: Wmesth. Cook, R.S. Date: 12 Jan 2001