


CRYSTAL S

CLIFFSIDE COURT 50' R/W

SITE PLAN APPROVAL
 DISTRICT RAZOR USE SFD
 #BEDROOMS 3
 Date 12-1-00 [Signature]
 Zoning Administrator

Required Property Line Setbacks

| Minimum | Actual |
|----------|--------|
| Front | 10' |
| Side | 10' |
| Corner | 10' |
| Rear | 25' |
| Nearest | 10' |
| Building | 82' |

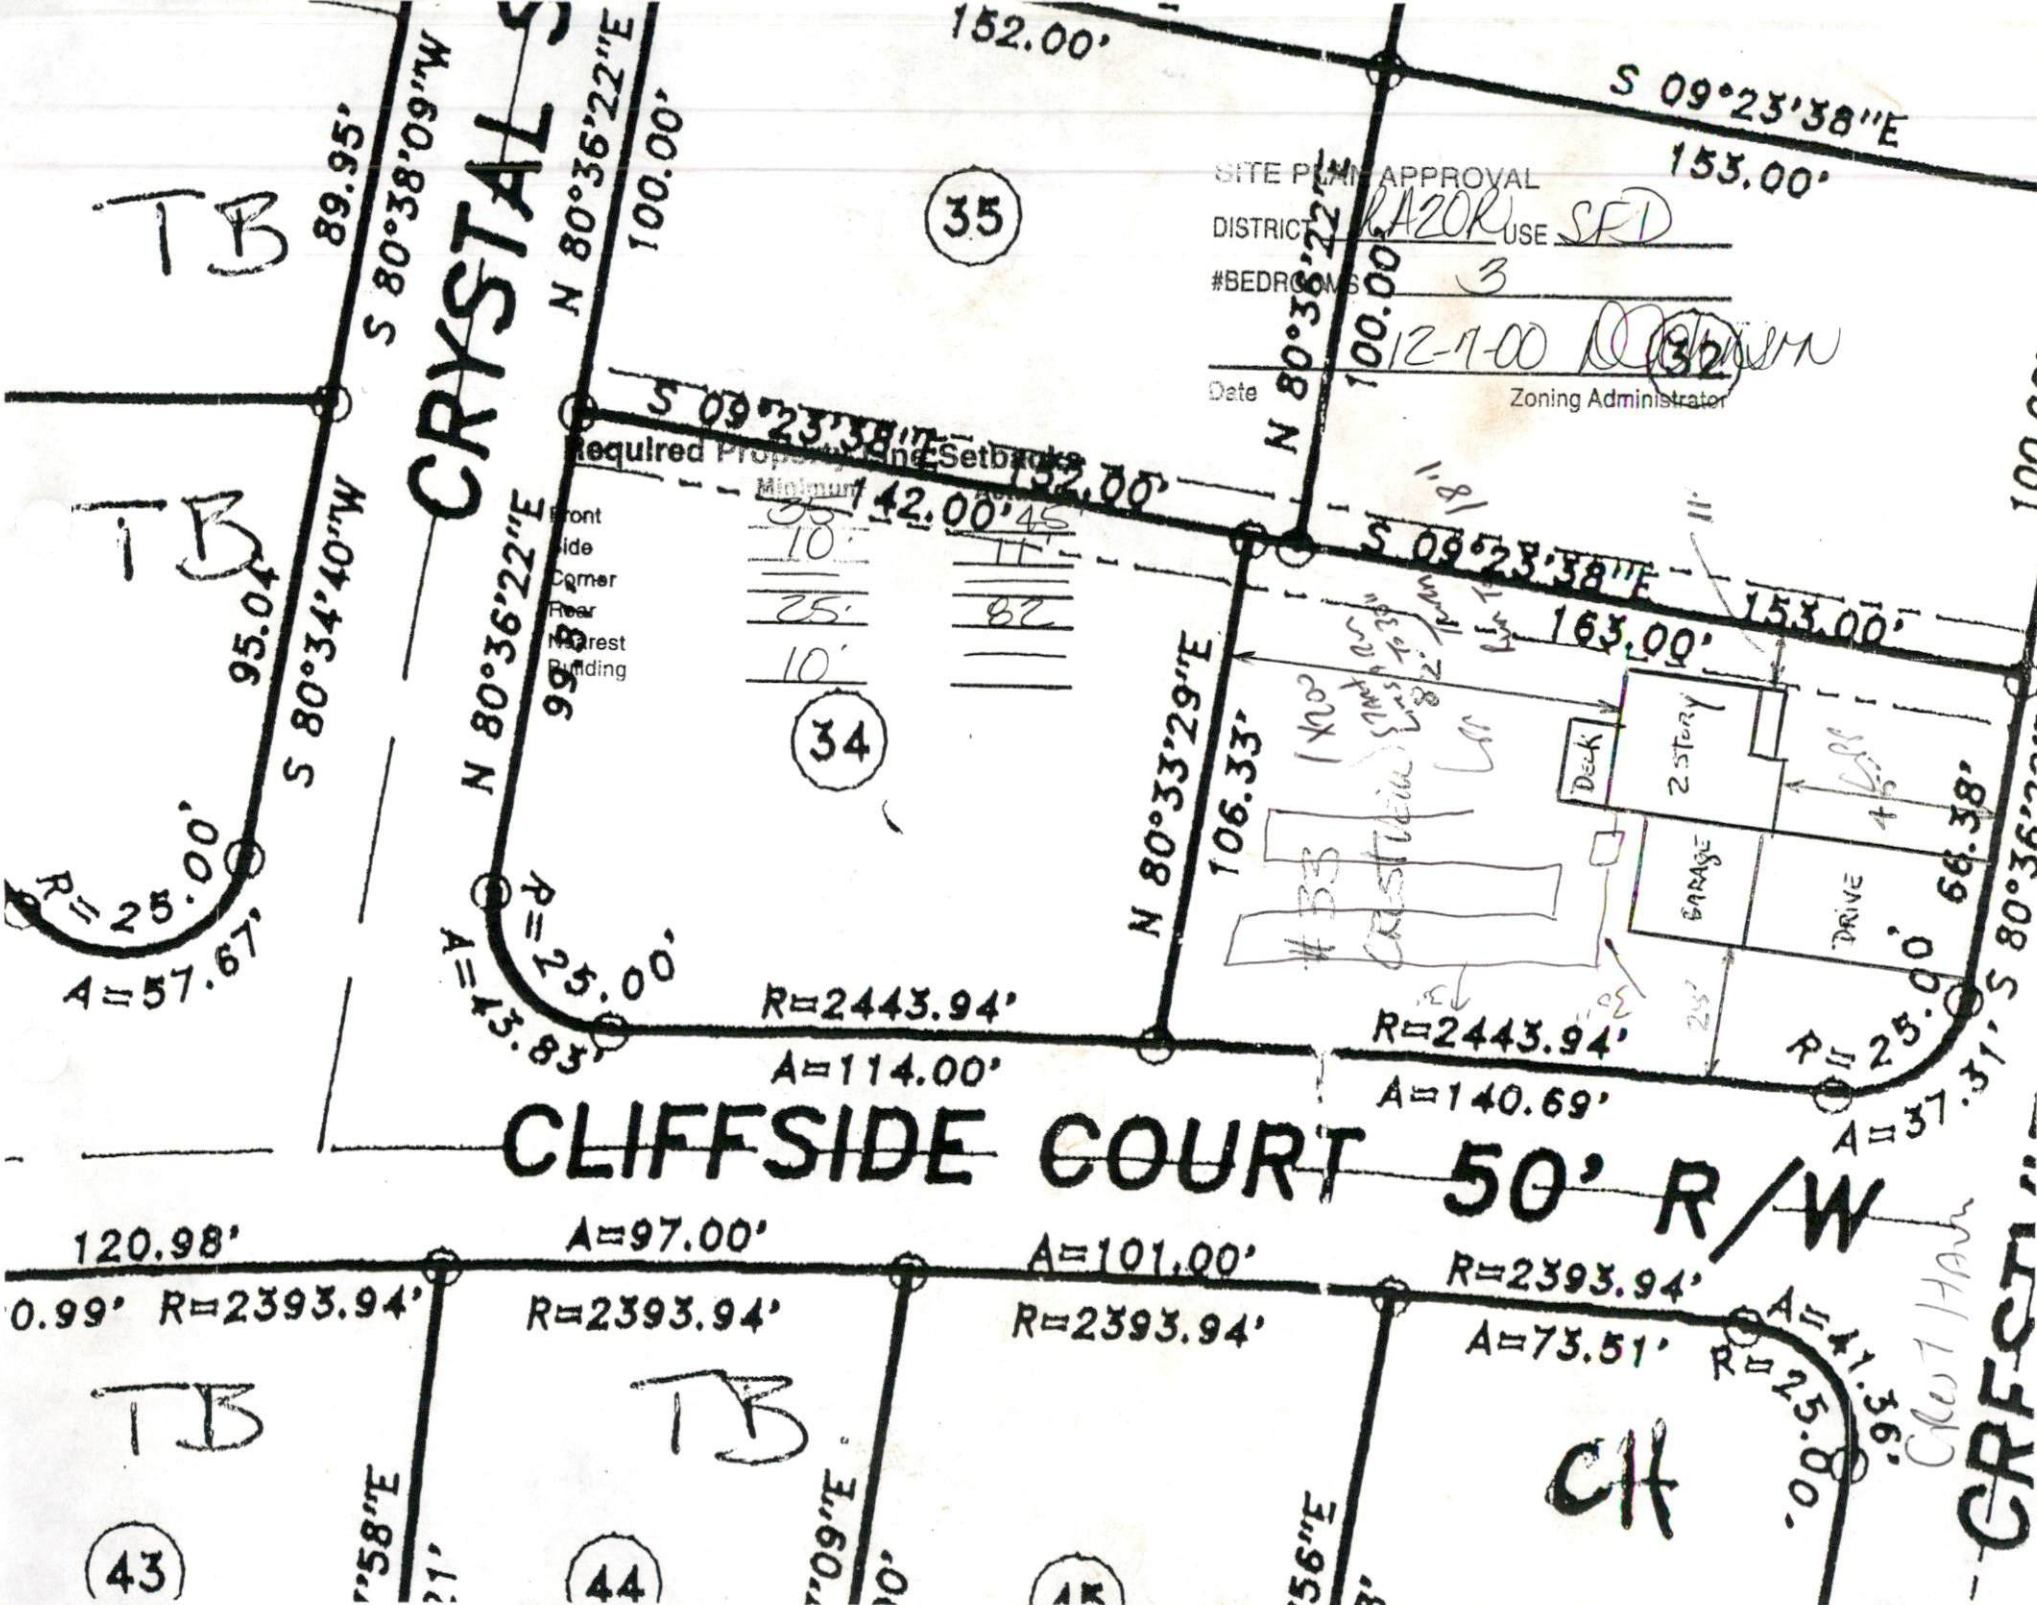

$R=25.00'$
 $A=57.67'$

$R=25.00'$
 $A=114.00'$

$R=2443.94'$
 $A=140.69'$

$A=97.00'$

$A=101.00'$
 $R=2393.94'$

$R=2393.94'$
 $A=73.51'$

$R=25.00'$
 $A=1.36'$

Cliffside

CRFCT