



SITE/SOIL EVALUATION FOR ON-SITE WASTEWATER

APPLICANT NAME _____

DATE _____

FACTORS		PROFILES													
		1	2	3	4	5	6	7	8	9	10				
LANDSCAPE POSITION	.1940														
SLOPE (%)	.1940														
HORIZON 1 DEPTH		0-6	0-8	0-22	0-4										
Texture Group	.1941(A)(1)	SL	SL	SC1	SL										
Consistence	.1941	VH	VH	F	VH										
Structure	.1941(A)(2)	G	G	C	G										
Mineralogy	.1941(A)(3)	NCP	NCP	SC1	WCP										
HORIZON 2 DEPTH		6-36	8-32		4-36										
Texture Group	.1941(A)(1)	SC1	SC1		SC1										
Consistence	.1941	F	F		F										
Structure	.1941(A)(2)	SC1	SC1		SC1										
Mineralogy	.1941(A)(3)	SC1	SC1		SC1										
HORIZON 3 DEPTH															
Texture Group	.1941(A)(1)														
Consistence	.1941														
Structure	.1941(A)(2)														
Mineralogy	.1941(A)(3)														
HORIZON 4 DEPTH															
Texture Group	.1941(A)(1)														
Consistence	.1941														
Structure	.1941(A)(2)														
Mineralogy	.1941(A)(3)														
SOIL WETNESS	.1942			20"											
RESTRICTIVE HORIZON	.1944														
SAPROLITE	.1943/.1956														
CLASSIFICATION	.1948	PS	PS	PS	PS										
LONG TERM ACCEPTANCE RATE	.1955	.4	.4		.4										

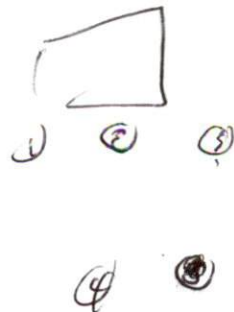

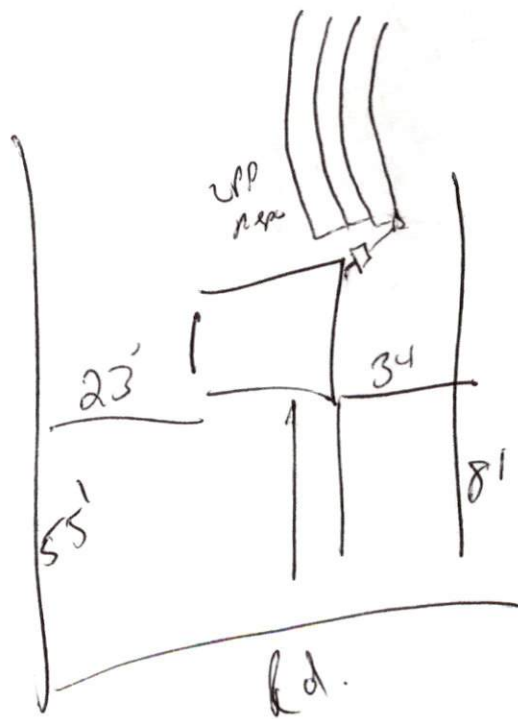


4 X 75
18-24

APPROVAL

DISTRICT AA-30 USE SFD

#BEDROOMS 3

Date 08 Feb 01
Candace M. [Signature]
Zoning Administrator

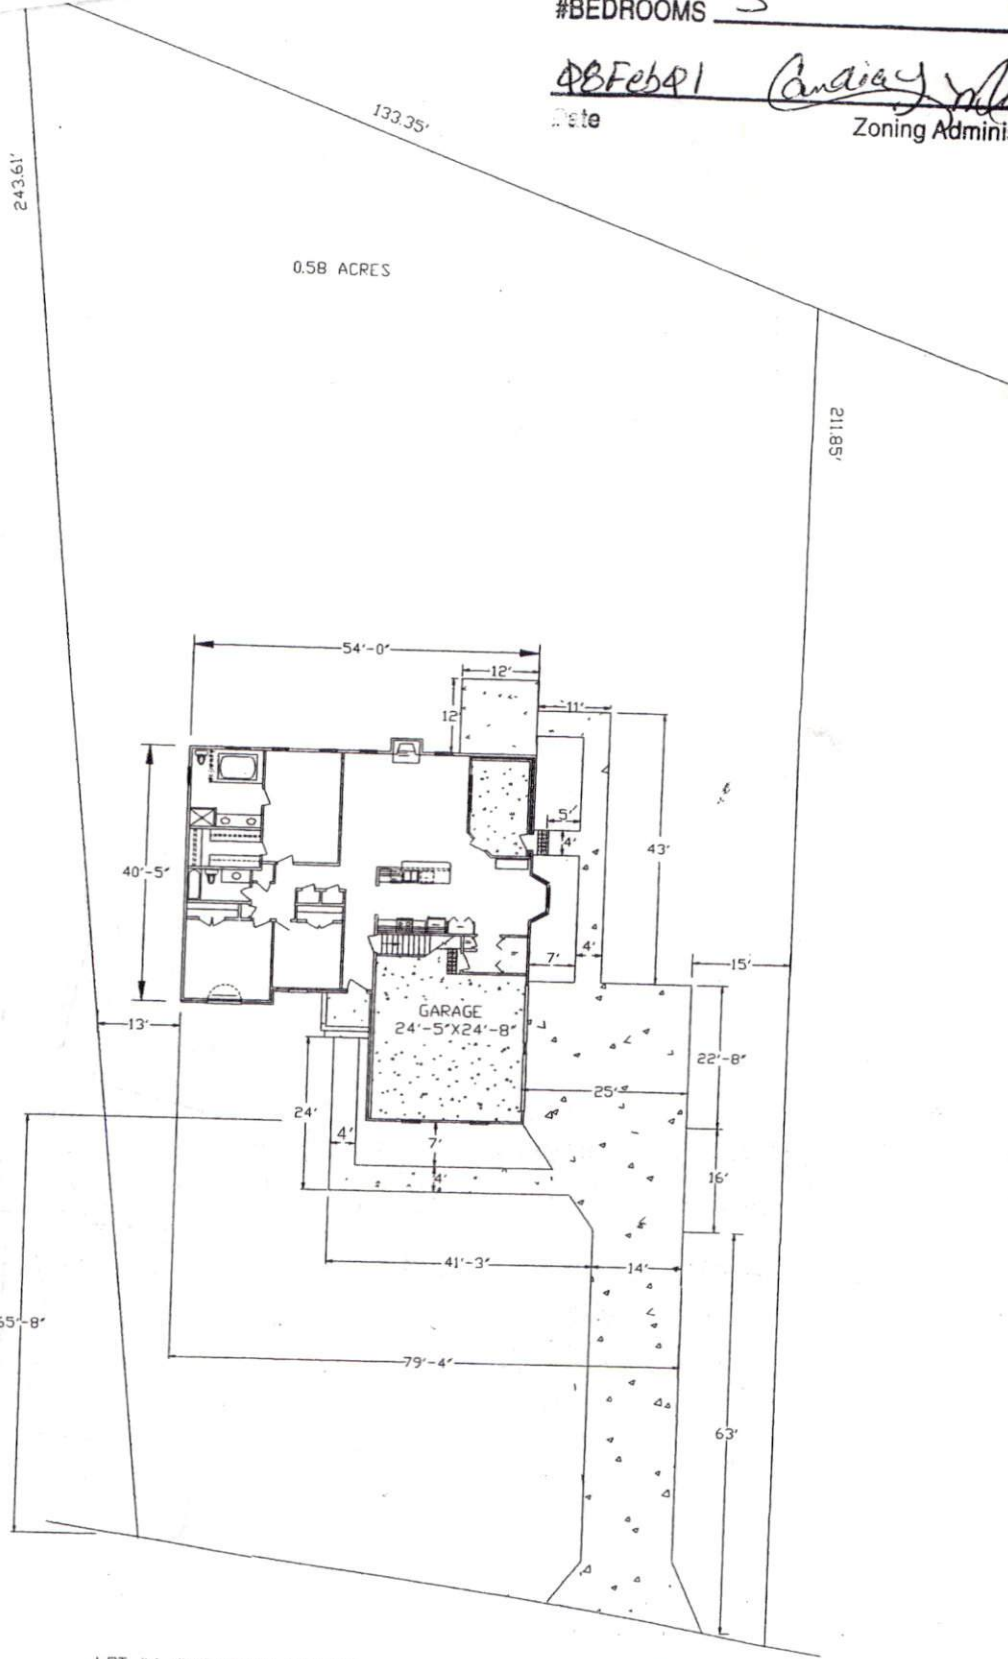

Required Property Line Setbacks

	Maximum	Actual
Front	35'	16'
Side	12'	13'
Corner	20'	—
Rear	25'	84'
Nearest Building	10'	—

LOT #4 HUNTINGTON VILLAGE
W.C. & JOY DANIELS
1-15-01

SCALE: 1"=30'