

SITE PLAN APPROVAL

DISTRICT 28A-30 USE SF D

#BEDROOMS 3

Date 3-14-01

0.57 acres

Theress Stone
Zoning Administrator

Required Property Line Setbacks

	Minimum	Actual
Front	35	35
Side	10	45
Corner	20	110
Rear	25	110
Nearest Building	10	11

0.57 acres


7 acres

5 acres

0.57 acres

0.57 acres

0.57 acres

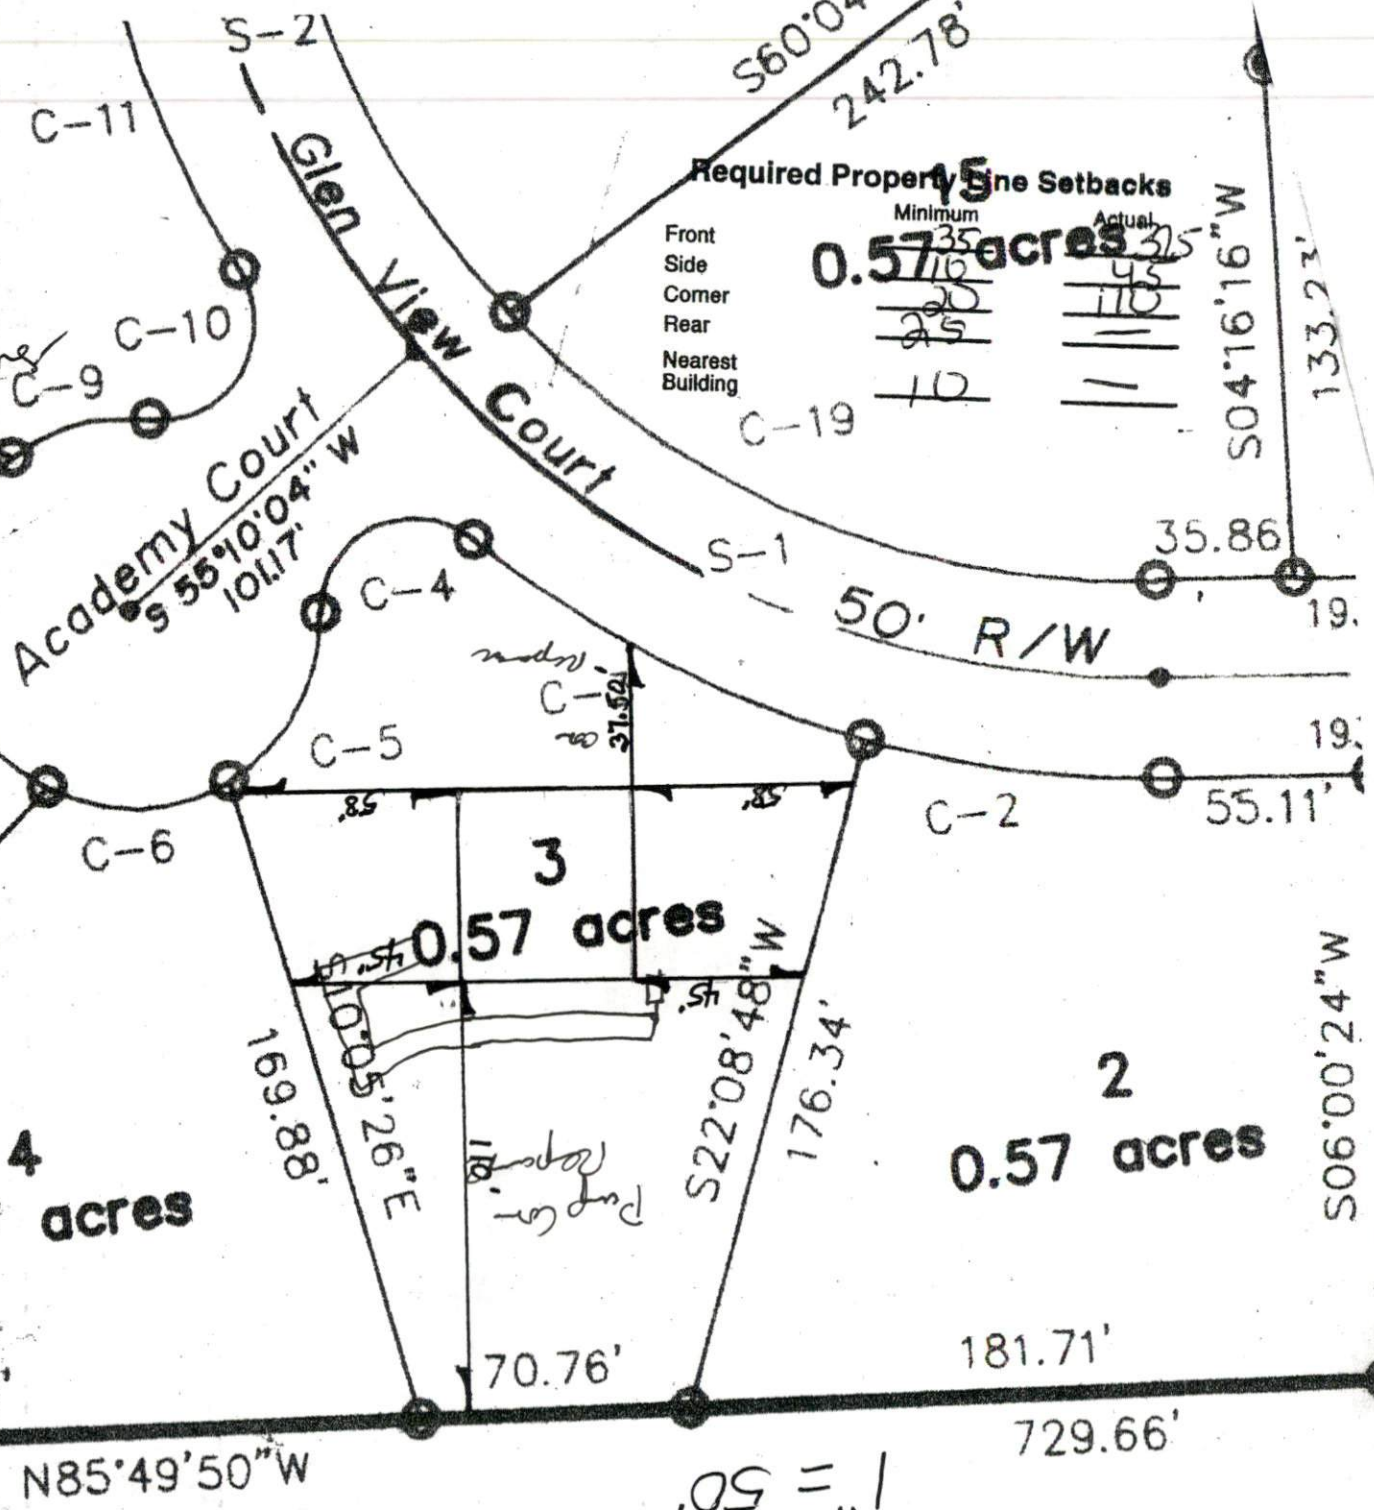

577°05'05"W
204.74'

S49°39'12"W
235.34'

257.66'

N85°49'50"W

169.88'

10°05'26"E

70.76'

S22°08'48"W

176.34'

181.71'

729.66'

Academy Court
S 55°10'04" W
101.17'

Glen View Court
S 60°0' W
242.78'

50' R/W

S04°16'16" W

133.23'

35.86'

19'

19'

55.11'

S06°00'24" W

.05 = 1/20