


THE CREEK
 Lot # 13
 1" = 50'

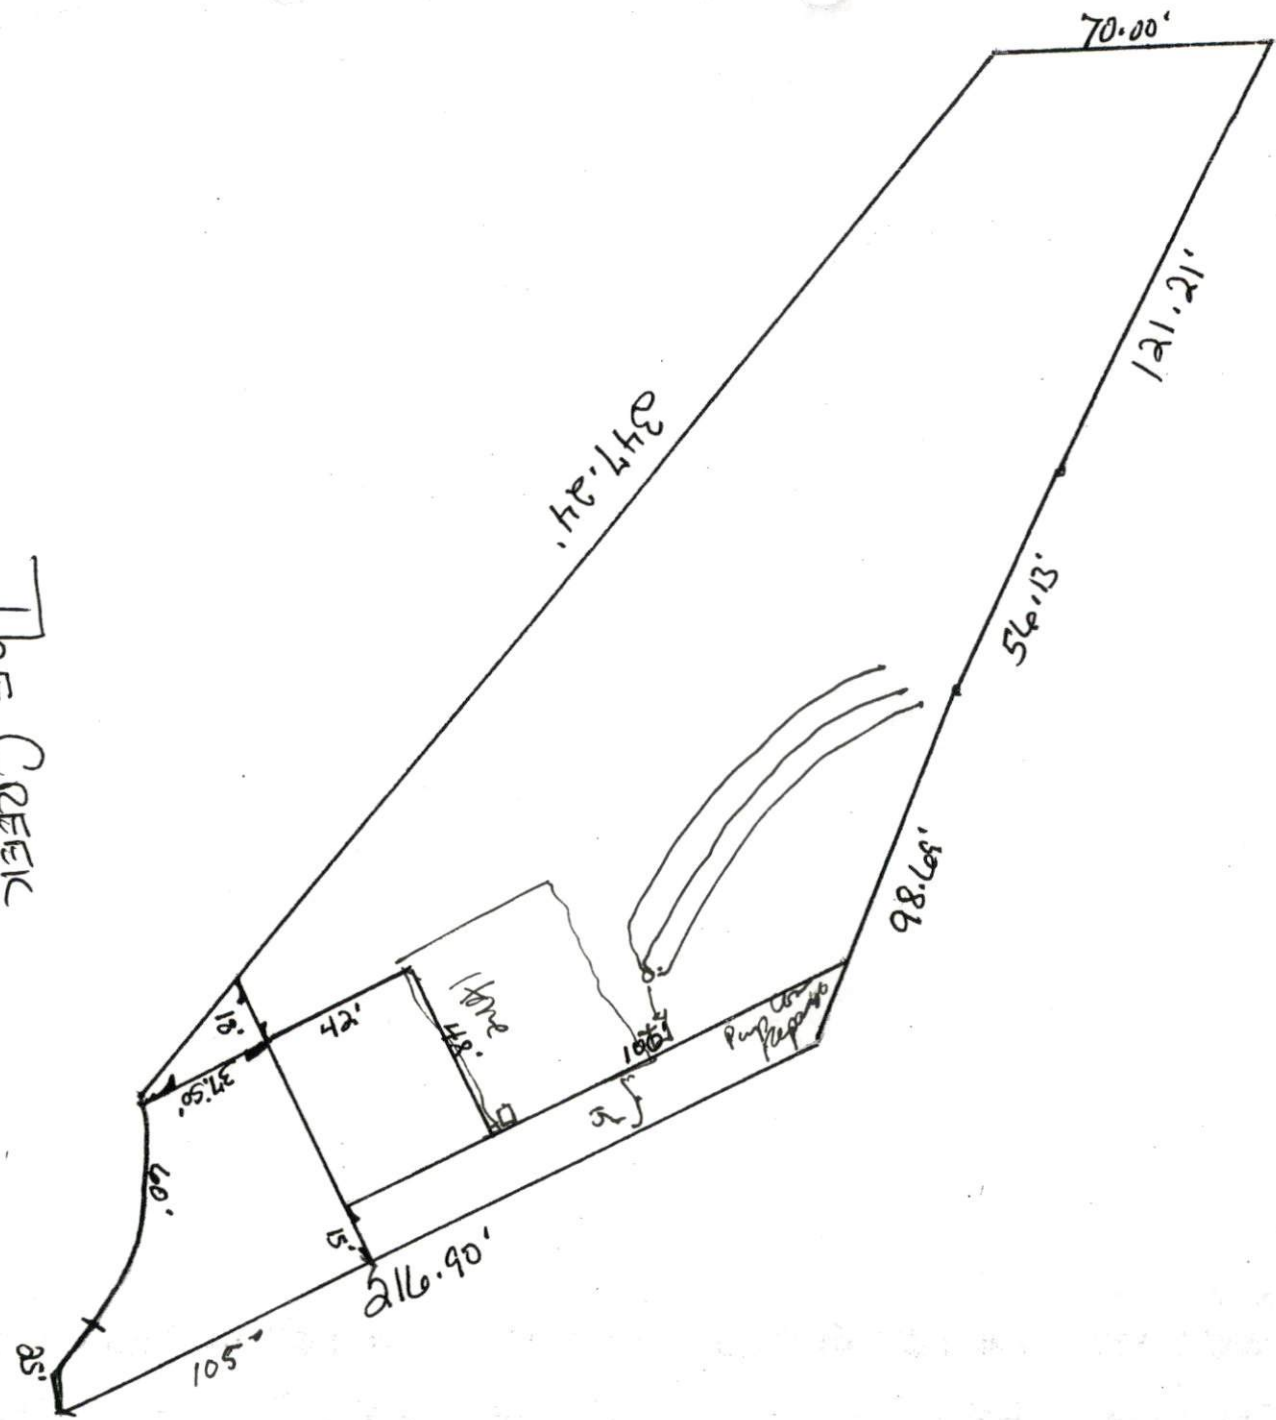

SITE PLAN APPROVAL

DISTRICT RA-30 USE SFD

#BEDROOMS 3

Date 3-14-01

Theresa Jones
 Zoning Administrator

Required Property Line Setbacks

	Minimum	Actual
Front	35	325
Side	10	15/18
Corner	20	100
Rear	25	100
Nearest Building	10	11