

IMPROVEMENT PERMIT

015-1527

Be it ordained by the Harnett County Board of Health as follows: Section III, Item B. "No Person shall begin construction of any building at which a septic tank system is to be used for disposal of sewage without first obtaining a written permit from the Harnett County Health Department."

Name: (owner) HARRELL Const. Co.

New Installation

Septic Tank

Property Location: SR# HWY 87

Repairs

Nitrification Line

Subdivision STARWOOD at Overhills

Lot # 19020 Recombined

Tax ID #

Quadrant #

Number of Bedrooms Proposed: 4 (60x38)

Lot Size: 1.01 Ac

Basement with Plumbing:

Garage:

Water Supply:  Well  Public

Community

MUST meet onsite FOR FINAL LAYOUT

Distance From Well: 55 ft.

Following is the minimum specifications for sewage disposal system on above captioned property. Subject to final approval.

Type of system:  Conventional

Other Pump to Conventional

Size of tank: Septic Tank: 1000 gallons

Pump Tank: 1000 gallons


Subsurface Drainage Field: No. of ditches 1 exact length of each ditch 320 ft. width of ditches 3 ft. depth of ditches 18 max in.

French Drain Required: \_\_\_\_\_ Linear feet

Date: 03-23-01

This permit is subject to revocation if site plans or intended use change.

Signed: Joe W... Environmental Health Specialist

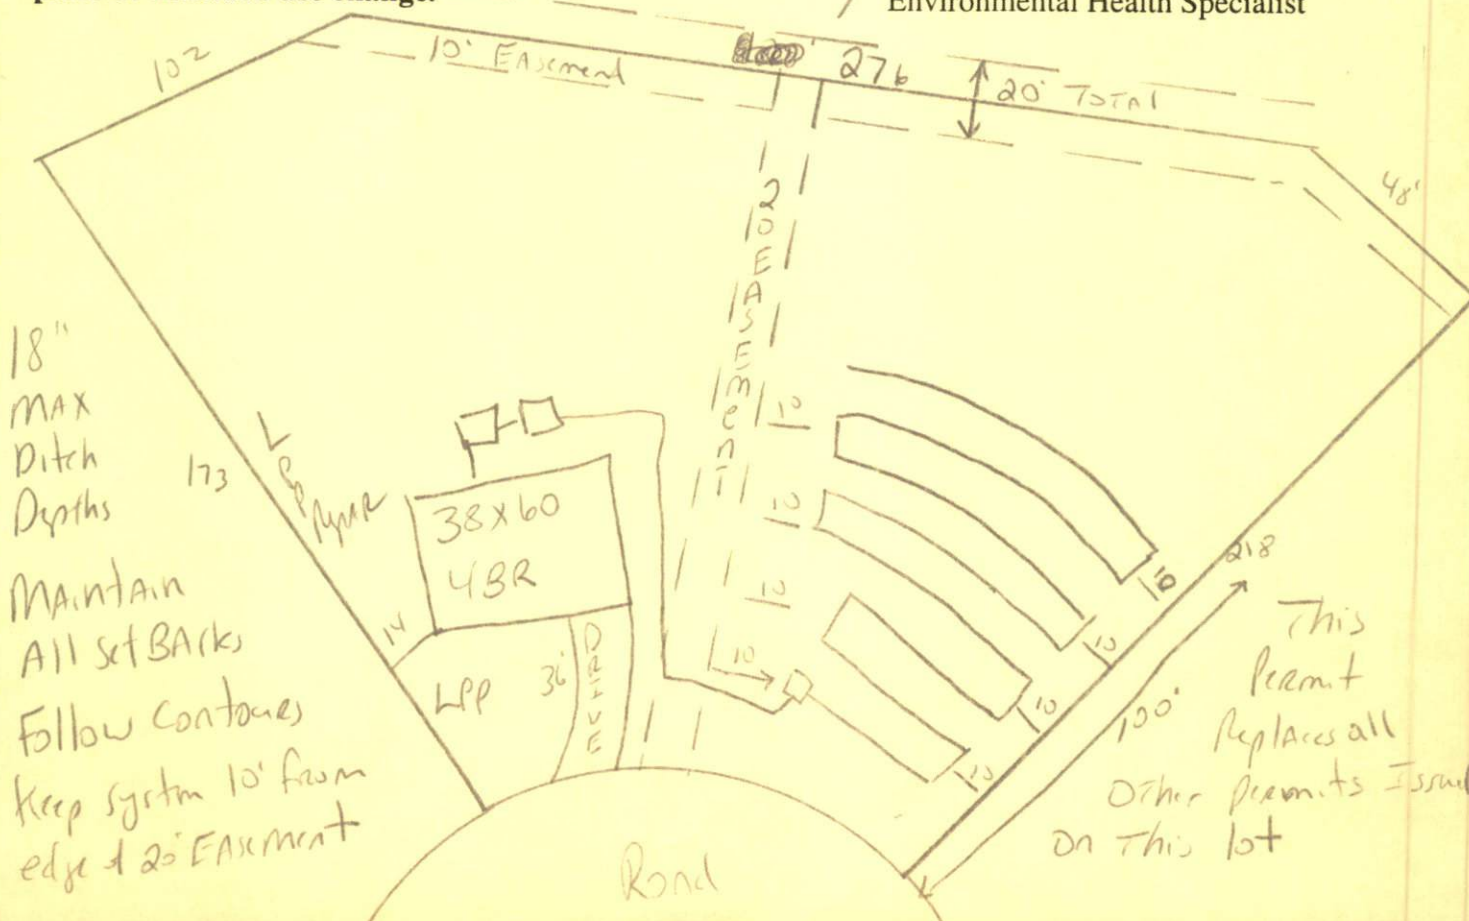

18" MAX Ditch Depths  
Maintain All set BACKS  
Follow Contours  
Keep system 10' from edge of 25' EASEMENT

This permit Replaces all Other permits Issued on this lot

HARNETT COUNTY HEALTH DEPARTMENT  
AUTHORIZATION TO CONSTRUCT

Authorization is hereby given to construct a wastewater system to the specifications described by Harnett County Health Department Improvement Permit # 18284. This authorization shall be valid for a period not to exceed five (5) years from the date of issuance. This authorization will be invalid if ownership, site plans, or intended use change.

Owner or Authorized Agent HARRELL CONST. CO

Name: \_\_\_\_\_ Telephone # 485-8865

Address: \_\_\_\_\_

Property Location: SR # HW487 Road Name \_\_\_\_\_

New Installation  Repair \_\_\_\_\_ Septic Tank  Nitrification Lines

Subdivision STARWOOD AT OAKHILLS Lot # 19920 consub

Number of Bedrooms Proposed: 4(60x38) Lot size: 1.01 AC

Basement \_\_\_\_\_ With Plumbing \_\_\_\_\_ Without Plumbing \_\_\_\_\_

Water Supply: Well \_\_\_\_\_ Public  Minimum Well Setback: \_\_\_\_\_ ft.

Type of System: Conventional \_\_\_\_\_ Other

Tank Volume: Septic Tank 1000 gallons Pump Chamber 1000 gallons

Nitrification Field Specifications

Number of fields 1 Number of Lines per Field 1 Length of lines 320

Width of ditches 3 ft. Depth of ditches 18 MAX inches

French Drain: Linear feet required \_\_\_\_\_ Depth of gravel \_\_\_\_\_

No wastewater system shall be covered or placed into use by any person until an inspection by the Harnett County Health Department has determined that the system has been installed according to the conditions of the improvement permit and that a valid operations permit has been issued.

Authorized Agent for Harnett County Health Department  
Name: [Signature] Date: 03-23-01