

# IMPROVEMENT PERM.

Be it ordained by the Harnett County Board of Health as follows: Section III, Item B. "No Person shall begin construction of any building at which a septic tank system is to be used for disposal of sewage without first obtaining a written permit from the Harnett County Health Department."

Name: (owner) J.L. Brown Bldg

New Installation  Septic Tank

Property Location: SR# 1513 Ne 115 Creek

Repairs  Nitrification Line

Subdivision Scotts Creek Lot # 42+42-B

Tax ID # \_\_\_\_\_ Quadrant # \_\_\_\_\_

Number of Bedrooms Proposed: 3 Lot Size: 1.93

Basement with Plumbing:  Garage:

Water Supply:  Well  Public  Community

Distance From Well: 50' ft.

Following is the minimum specifications for sewage disposal system on above captioned property. Subject to final approval.

Type of system:  Conventional  Other EEE-222 LAYDOWN 5-55-3R

Size of tank: Septic Tank: 1000 gallons Pump Tank: \_\_\_\_\_ gallons


Subsurface Drainage Field No. of ditches 2 exact length of each ditch 125 ft. width of ditches 3 ft. depth of ditches 16-18 in. <sup>16" max</sup>

French Drain Required: — Linear feet

Date: 6-18-01

**This permit is subject to revocation if site plans or intended use change.**

Signed: James E. Manhart III R.S.  
Environmental Health Specialist

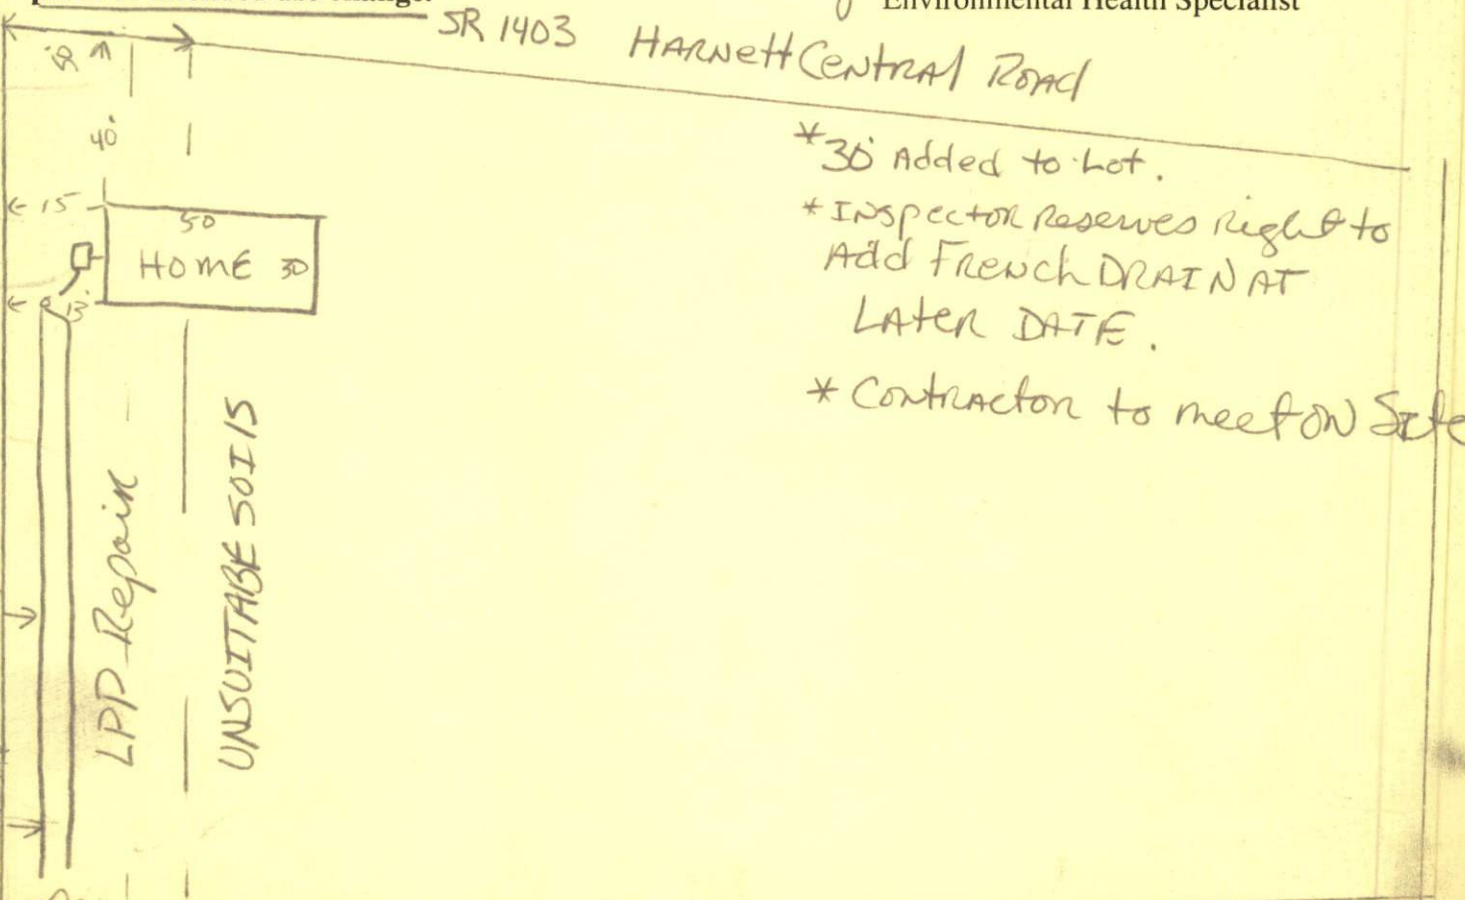

011717

# HARNETT COUNTY HEALTH DEPARTMENT AUTHORIZATION TO CONSTRUCT

Authorization is hereby given to construct a wastewater system to the specifications described by Harnett County Health Department Improvement Permit # 18442. This authorization shall be valid for a period not to exceed five (5) years from the date of issuance. This authorization will be invalid if ownership, site plans, or intended use change.

Owner or Authorized Agent \_\_\_\_\_

Name: J. L. Brown Bledis Telephone # 897-4423

Address: 3558 Bud Hawks Rd DUNN N.C. 28334

Property Location: SR # 1513 Road Name Nexlls Creek

New Installation  Repair  Septic Tank  Nitrification Lines

Subdivision Scotts Creek Lot # 42

Number of Bedrooms Proposed: 3 Lot size: 1.93

Basement  With Plumbing  Without Plumbing

Water Supply: Well  Public  Minimum Well Setback: 50' min ft.

Type of System: Conventional  Other  SEE 222 Lay Plans

Tank Volume: Septic Tank 1000 gallons Pump Chamber \_\_\_\_\_ gallons

### Nitrification Field Specifications

Number of fields 2 Number of Lines per Field 2 Length of lines 125

Width of ditches 3 ft. Depth of ditches 16 in inches

French Drain: Linear feet required \_\_\_\_\_ Depth of gravel \_\_\_\_\_

No wastewater system shall be covered or placed into use by any person until an inspection by the Harnett County Health Department has determined that the system has been installed according to the conditions of the improvement permit and that a valid operations permit has been issued.

Authorized Agent for Harnett County Health Department

Name: James E. Manshan Date: 6-18-07