

IMPROVEMENT PERMIT

011721

Be it ordained by the Harnett County Board of Health as follows: Section III, Item B. "No Person shall begin construction of any building at which a septic tank system is to be used for disposal of sewage without first obtaining a written permit from the Harnett County Health Department."

Name: (owner) PRG Holdings
Property Location: SR# 1116
New Installation
Septic Tank
Repairs
Nitrification Line

Subdivision Colonial Hills Lot # 1

Tax ID # Quadrant #

Number of Bedrooms Proposed: 3 (30x40) Lot Size: 903 AC

Basement with Plumbing: Garage: Meet onsite

Water Supply: Well Public Community

Distance From Well: 50 ft.

Following is the minimum specifications for sewage disposal system on above captioned property. Subject to final approval.

Type of system: Conventional Other

Size of tank: Septic Tank: 1000 gallons Pump Tank: gallons

Subsurface Drainage Field No. of 1 exact length 240 width of 3 depth of 18.24 in. ditches of each ditch ft. ditches ft. ditches in.


French Drain Required: Linear feet

Date: 03-30-01

This permit is subject to revocation if site plans or intended use change.

Signed: J. W. Jones

Environmental Health Specialist

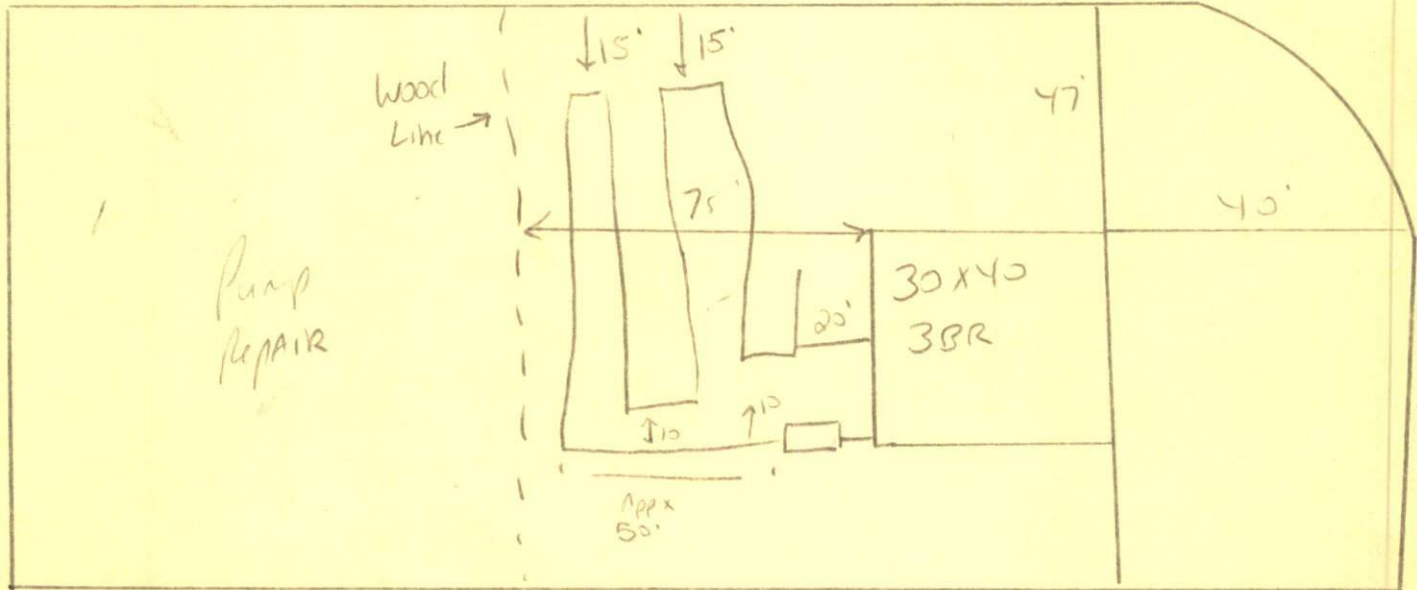

STUB out Plumbing where shown and as shallow AS possible - Start Line shallow and run to 30" At 30" Turn and pipe to 18" MAINTAIN ALL SET BACKS DO NOT DRIVE OR PARK ON SEPTIC SYSTEM

HARNETT COUNTY HEALTH DEPARTMENT  
AUTHORIZATION TO CONSTRUCT

Authorization is hereby given to construct a wastewater system to the specifications described by Harnett County Health Department Improvement Permit # 18293. This authorization shall be valid for a period not to exceed five (5) years from the date of issuance. This authorization will be invalid if ownership, site plans, or intended use change.

Owner or Authorized Agent PRG Holdings

Name: \_\_\_\_\_ Telephone # 252-321-6237

Address: \_\_\_\_\_

Property Location: SR# 1116 Road Name Doc's Rd

New Installation  Repair \_\_\_\_\_ Septic Tank  Nitrification Lines

Subdivision Colonial Hills Lot # 1

Number of Bedrooms Proposed: 3 (30x40) Lot size: 6 Acres plus

Basement \_\_\_\_\_ With Plumbing \_\_\_\_\_ Without Plumbing \_\_\_\_\_

Water Supply: Well \_\_\_\_\_ Public  Minimum Well Setback: \_\_\_\_\_ ft.

Type of System: Conventional  Other \_\_\_\_\_

Tank Volume: Septic Tank 1000 gallons Pump Chamber \_\_\_\_\_ gallons

**Nitrification Field Specifications**

Number of fields 1 Number of Lines per Field 1 Length of lines 240

Width of ditches 3 ft. Depth of ditches 18-20 inches

French Drain: Linear feet required \_\_\_\_\_ Depth of gravel \_\_\_\_\_

No wastewater system shall be covered or placed into use by any person until an inspection by the Harnett County Health Department has determined that the system has been installed according to the conditions of the improvement permit and that a valid operations permit has been issued.

Authorized Agent for Harnett County Health Department

Name: Joe Waters Date: 3-30-01