


# SITE/SOIL EVALUATION FOR ON-SITE WASTEWATER

APPLICANT NAME \_\_\_\_\_

DATE \_\_\_\_\_

FACTORS		PROFILES												
		1	2	3	4	5	6	7	8	9	10			
LANDSCAPE POSITION	.1940													
SLOPE (%)	.1940													
HORIZON 1 DEPTH		0.30												
Texture Group	.1941(A)(1)	LS												
Consistence	.1941													
Structure	.1941(A)(2)													
Mineralogy	.1941(A)(3)													
HORIZON 2 DEPTH		3.54												
Texture Group	.1941(A)(1)	SEL												
Consistence	.1941													
Structure	.1941(A)(2)													
Mineralogy	.1941(A)(3)													
HORIZON 3 DEPTH		5.4												
Texture Group	.1941(A)(1)	SC												
Consistence	.1941													
Structure	.1941(A)(2)													
Mineralogy	.1941(A)(3)													
HORIZON 4 DEPTH														
Texture Group	.1941(A)(1)													
Consistence	.1941													
Structure	.1941(A)(2)													
Mineralogy	.1941(A)(3)													
SOIL WETNESS	.1942													
RESTRICTIVE HORIZON	.1944													
SAPROLITE	.1943/1956													
CLASSIFICATION	.1948													
LONG TERM ACCEPTANCE RATE	.1955	5												

1x240  
18 to 30

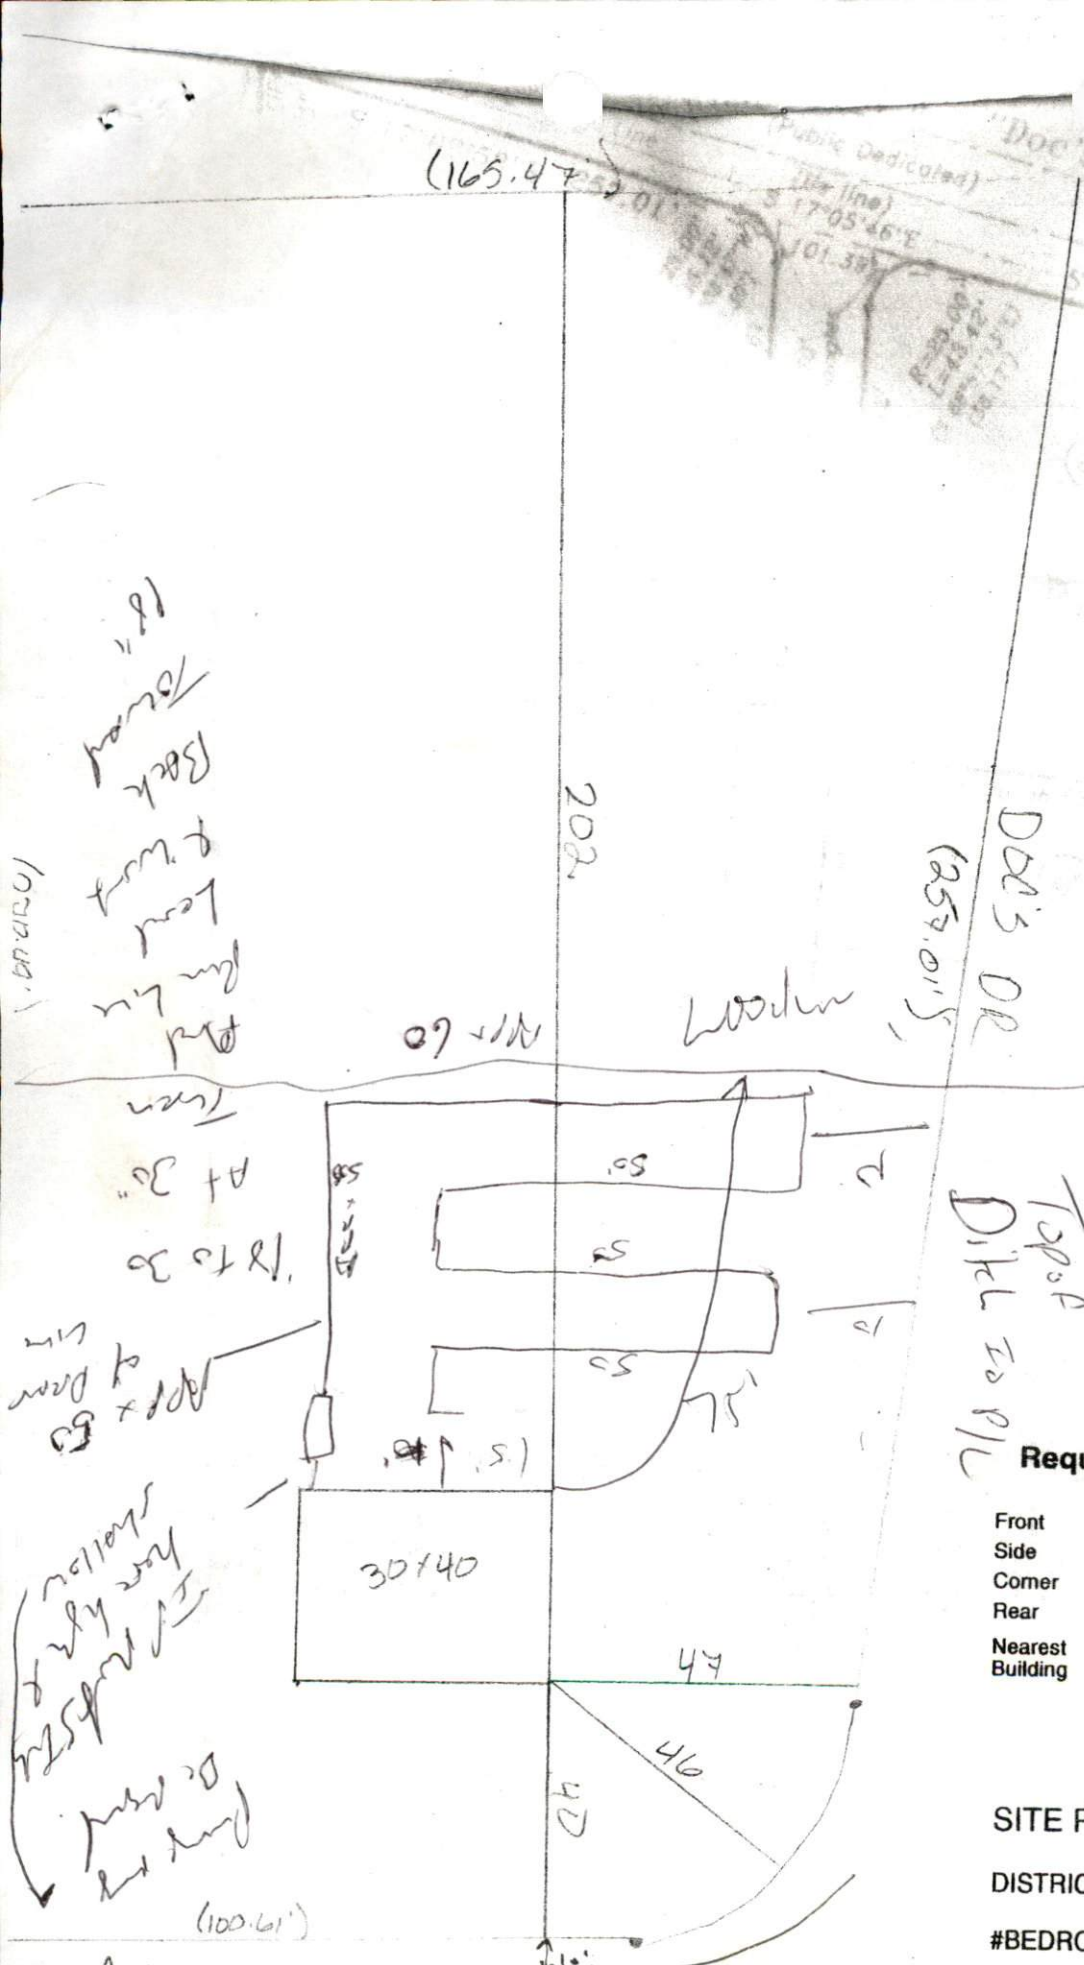

18" Back toward  
Lead & West  
Pan Lin  
100.61'

At 30"  
18 to 30"  
App of Door  
50'

have here  
shallow  
100.61'

Colonial Hills PD Edge + Parents

**Required Property Line Setbacks**

	Minimum	Actual
Front	35	40
Side	10	47
Corner	20	40
Rear	25	202
Nearest Building	10	—

**SITE PLAN APPROVAL**

DISTRICT RA-202 USE SFD

#BEDROOMS 3

Date 23 March Andrew J. [Signature]  
Zoning Administrator